


{ Design Drawing }

Property Owner: Sondra Kempf Date: 8/5/21 Designer's Initials: JB
 Parcel ID. Number: 04-0-048200 Address: 15983 St Hwy 27 McGrgeor Mn 55760
 one Inch = 40ft.

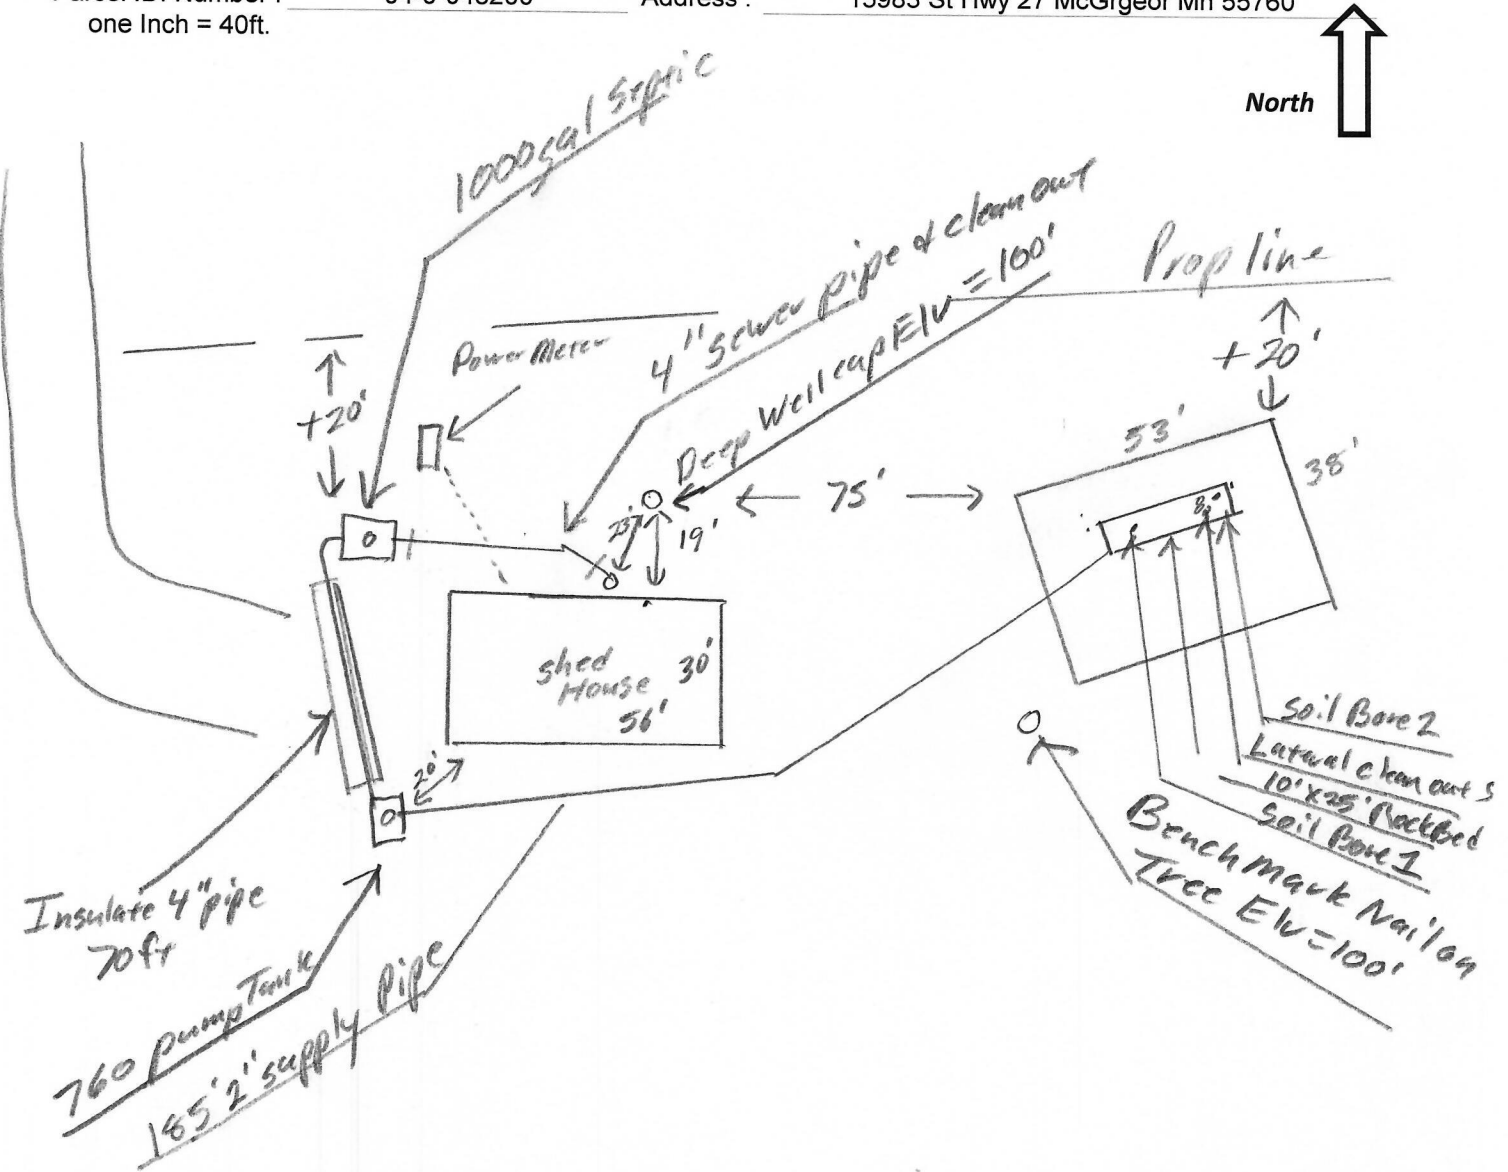

Grade at pump tank Elv. = 96.9'
 Grade at Shed SE corner Elv. = 98.5'
 Top of Deep Well Cap Elv. = 100.8' Grade at Well Elv. = 98.7'

Surface/ SHWT		Nail on Tree = Bench Mark 100'		Existing Grade	
Soil Bore 1	98.3'	Bench Mark	100'		Upslope Edge of Rockbed Elv. = 98.5'
Soil Bore 2	98.3'	Ground Elv. BM	99.1'		Bottom of Rockbed Elv. = 100'
Soil Bore 3		Ground Elv. Tank	97.3'	Septic	Top of Washed Sand Elv. = 100'
	Ground at house	sewer pipe	98.2'		Elv. Of Sewer pipe at house Elv. = 97.9'

Please show all that apply (Existing)

- Wells within 100ft. Of Drain field.
- Water lines within 10 ft. of Drain field.
- Drain field Areas:

Please Draw to Scale with North to Top or Left Side of Page:

- | | |
|---------------------------|-----------------------------------|
| Disturbed/Compacted Areas | Access Route for Tank Maintenance |
| Component Location | Property Lines |
| OHW ordinary high water | Structures |
| Lot Easements | Setbacks |