


CERTIFICATE OF SURVEY

LOT 28, DOUBLE S ACRES SECOND ADDITION,
AITKIN COUNTY, MINNESOTA

***The house and deck noted
on this site survey were
removed in September 2021.**

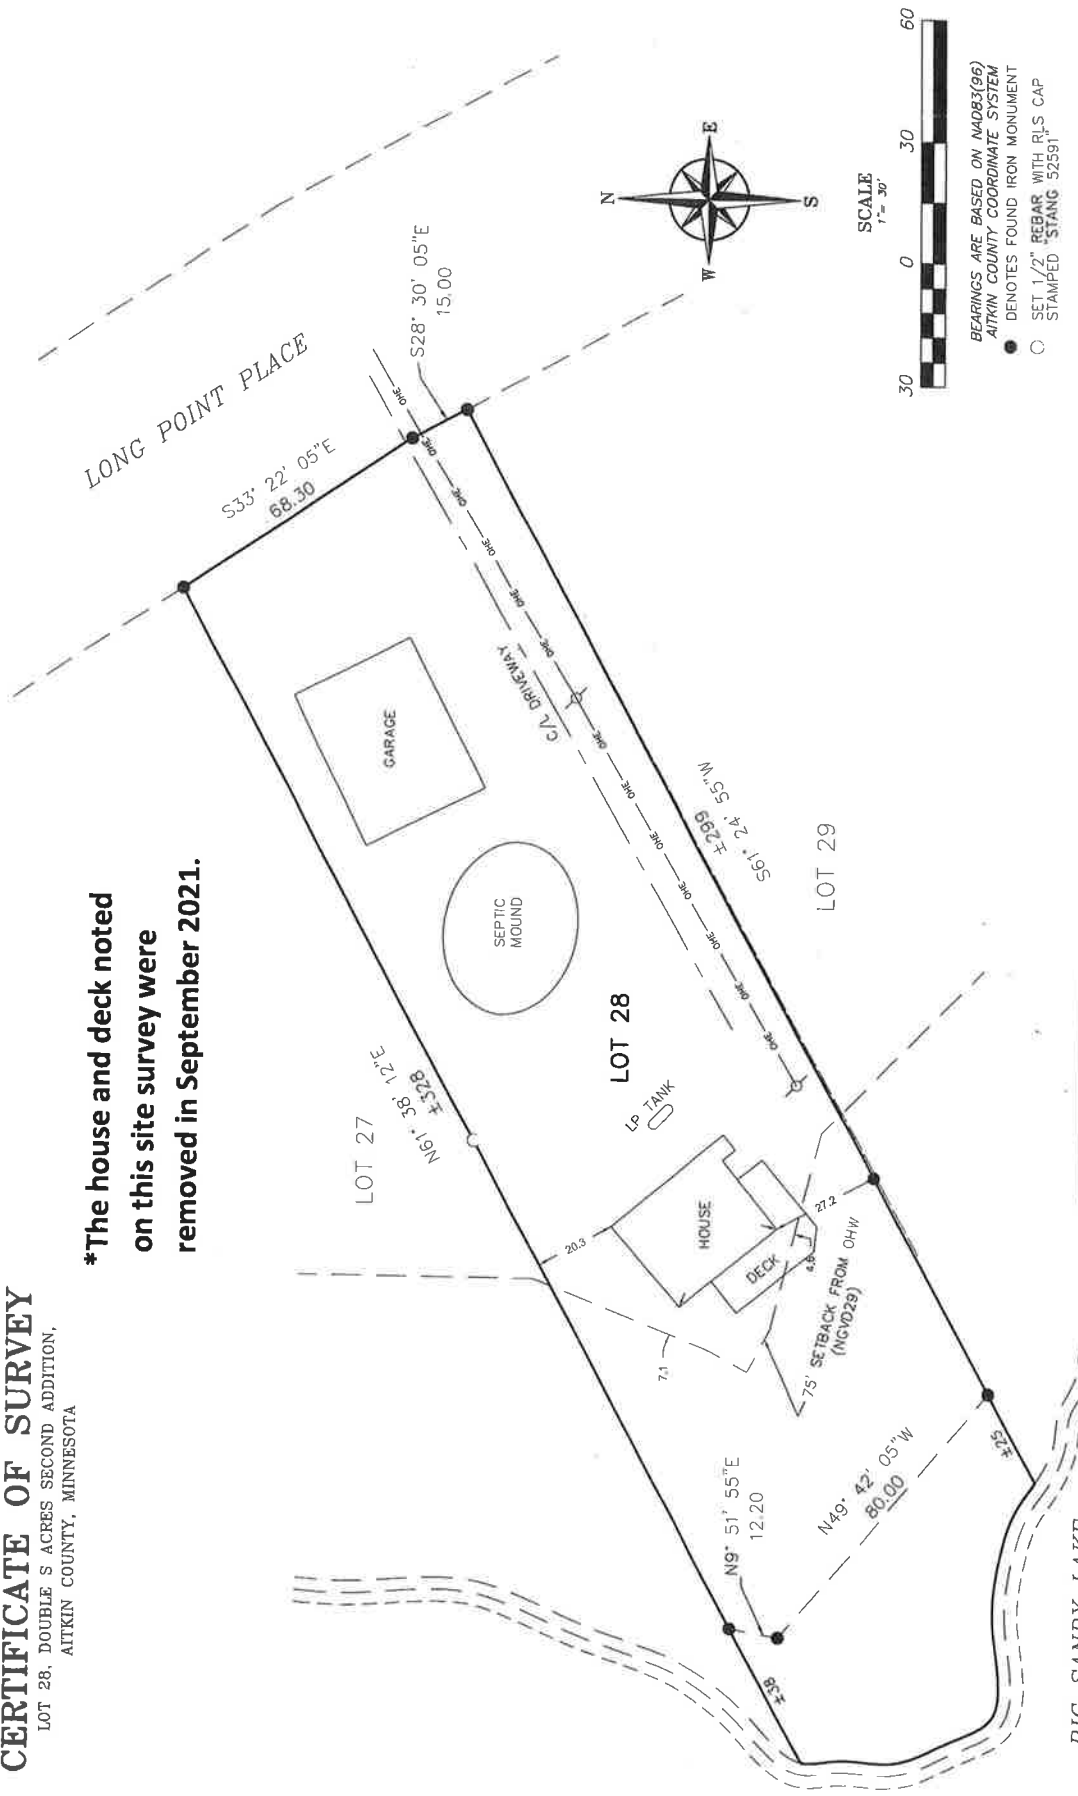

NORTH EASTERN SURVEYING & ENGINEERING, INC.
10000 15th Avenue S, Burnsville, MN 55337

KEVIN CONNOLLY
LOT 28, DOUBLE S
ACRES 2ND ADDITION,
AITKIN COUNTY, MN

JOB# 21543 DRAWN BY: TCB
FILENAME: 21543 KEVIN CONNOLLY
REV# DESCRIPTION DATE

1
2
3
4
5
6
7
8
9
10

DATE: 5/5/2021
MICHAEL A. STANG (DC REG. 52591)