


{ Design Drawing }

Property Owner: Vicki Burlet Date: 6/28/19 Designer's Initials: JB  
 Parcel ID. Number: 11-1-244700 Address: 45191 260th Ln. Aitkin MN 56431  
 one Inch = 40ft.

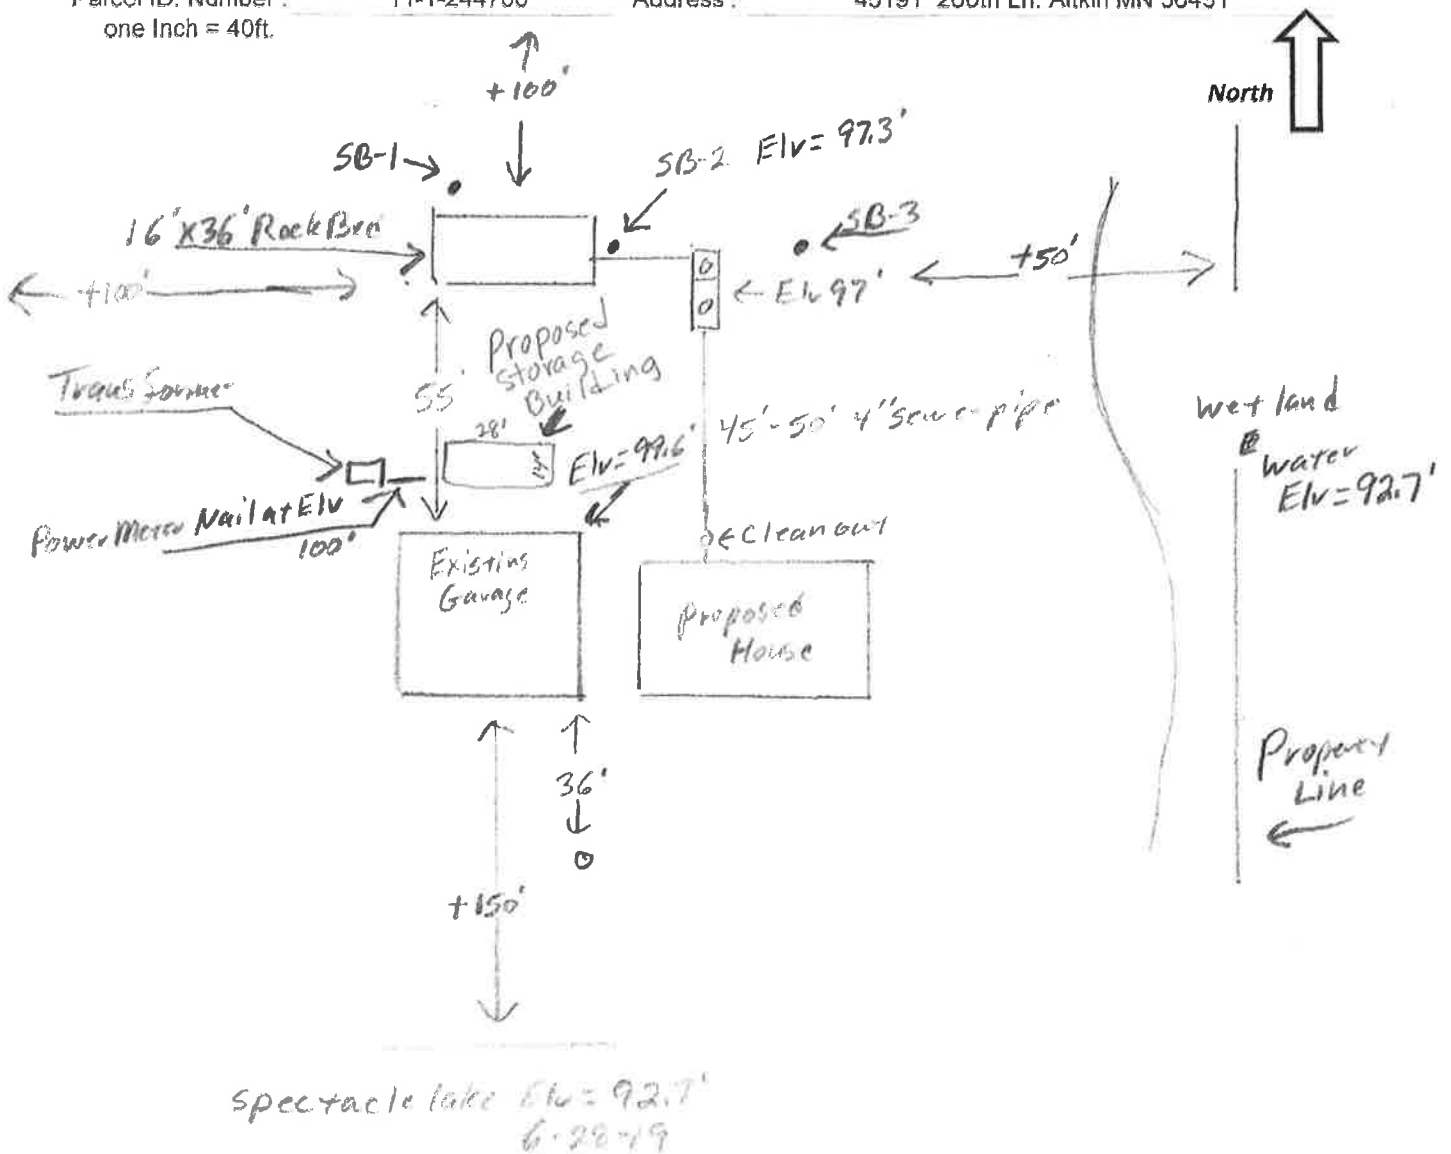

Surface/ SHWT	Nail on power Ped = Bench Mark 100'	Max depth of Rockbed Elv.= 96'
Soil Bore 1 97.7'/64"	Bench Mark 100'	Existing Grade
Soil Bore 2 97.3'/54"	Ground Elv. BM 99.6'	SW corner Elv= 98'
Soil Bore 3 97'/56"	Ground Elv. Tank 96.7'	NW Corner Elv.= 98.6'
Ground at Proposed house 99.5'		NE Corner Elv.= 98'
		SE corner Elv.= 97.4'

Please show all that apply ( Existing )

Wells within 100ft. Of Drain field.

Water lines within 10 ft. of Drain field.

Drain field Areas:

Please Draw to Scale with North to Top or Left Side of Page:

Disturbed/Compacted Areas

Component Location

OHW ordinary high water

Lot Easements

Access Route for Tank Maintenance

Property Lines

Structures

Setbacks