

MULTIPLE CHANGES MAY HAVE BEEN DONE TO THIS PLAN. PLEASE VERIFY DRAWING NUMBER AND DATE BEFORE START OF CONSTRUCTION



THESE PLANS ARE FURNISHED BY MERICKEL LUMBER, INC. BY OUR EXPERIENCED DRAFTSPERSON. THEY HOWEVER ARE NOT FULLY QUALIFIED AS CERTIFIED ENGINEER OR ARCHITECTS. MERICKEL LUMBER, INC. DISCLAIMS ANY AND ALL LIABILITY. IT IS THE RESPONSIBILITY OF THE HOMEOWNER TO INSPECT THE PLAN.

MULTIPLE CHANGES MAY HAVE BEEN DONE TO THIS PLAN. PLEASE VERIFY DRAWING NUMBER & DATE BEFORE START OF CONSTRUCTION.

**MERICKEL LUMBER, INC.**  
 HIGHWAY 10 WEST P.O. BOX 471  
 (218) 631-3570 (800) 225-3570 MLI@MGLTA.NET

**PIETERSE, MICHELLE**

SALESPERSON: NV

PROJECT NUMBER

**BJ522250**

DESIGN DATE


**4/13/22**

LAST REVISION


**4/18/22**

SHEET


**1 OF 3**

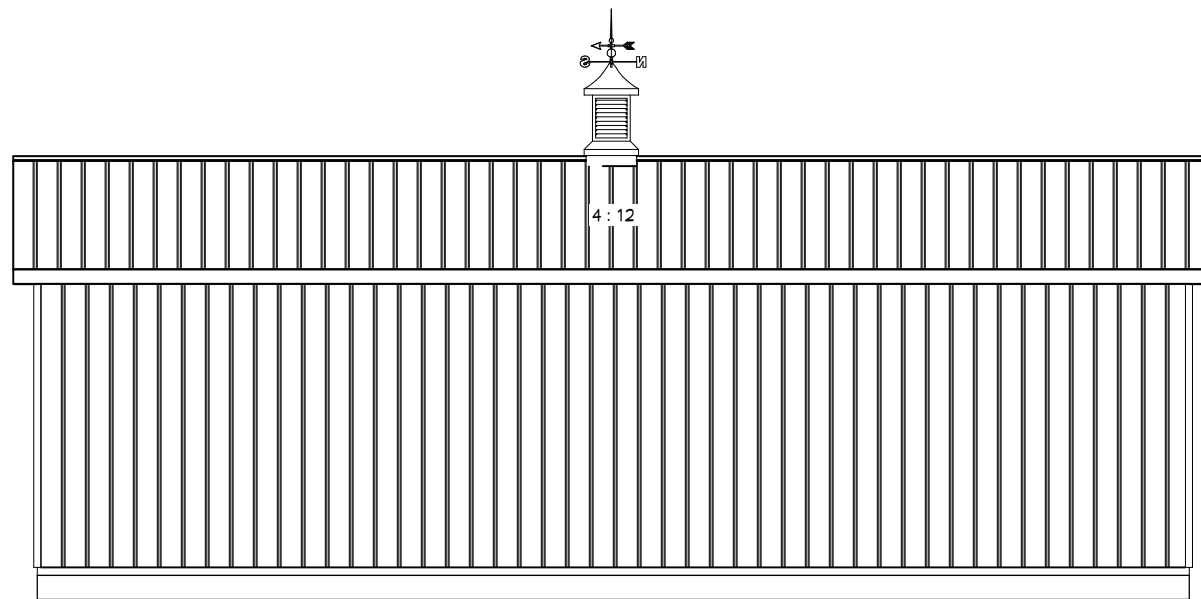


SOUTH ELEVATION  
1/8 IN = 1 FT

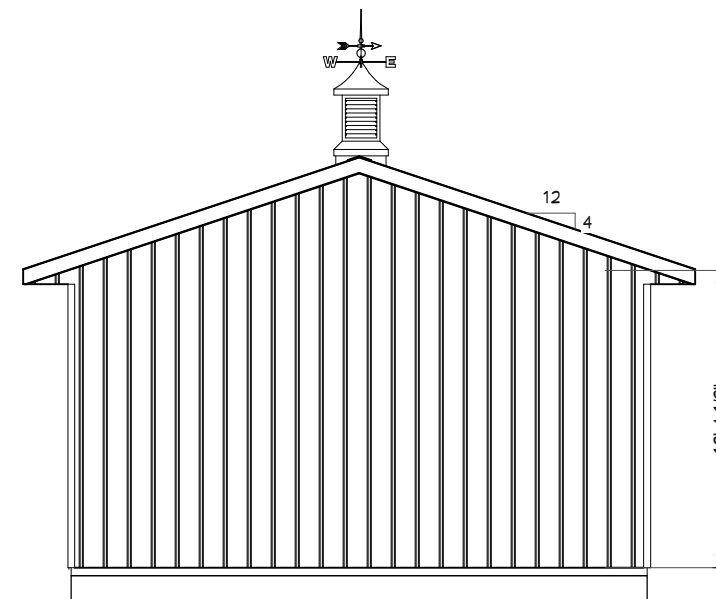

WEST ELEVATION  
1/8 IN = 1 FT

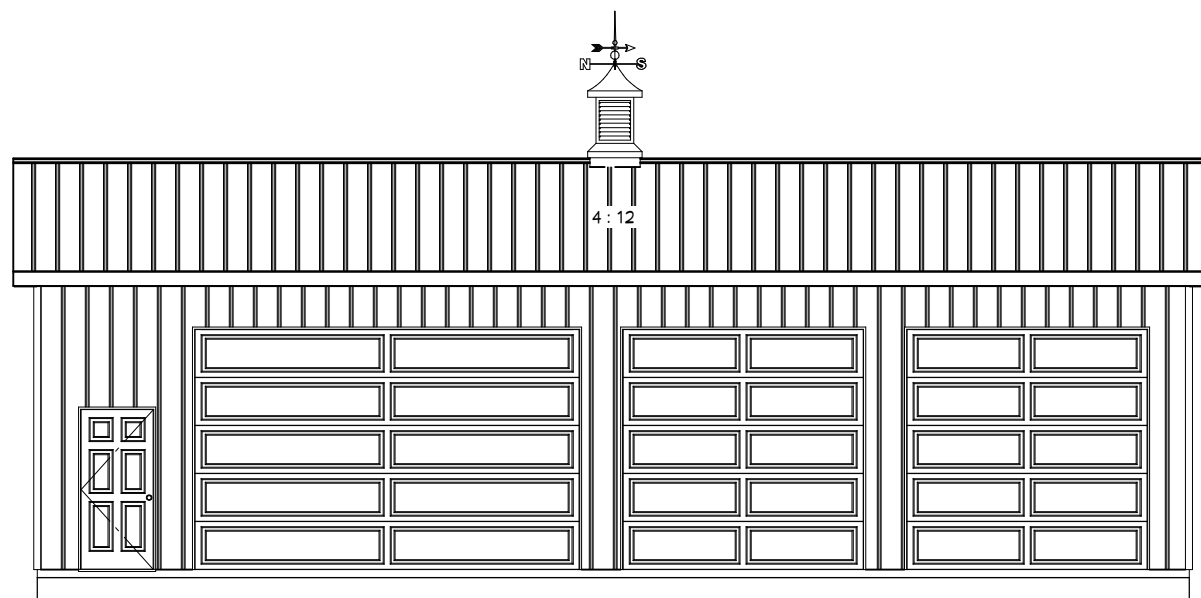


NORTH ELEVATION  
1/8 IN = 1 FT

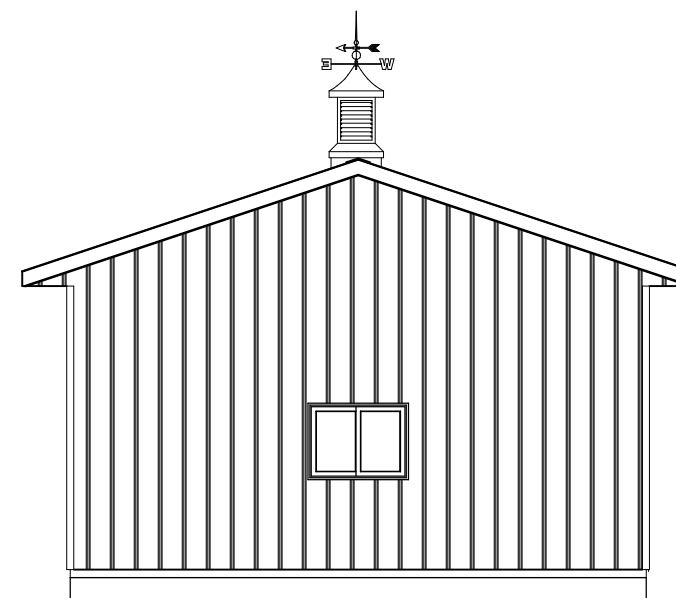

EAST ELEVATION  
1/8 IN = 1 FT

MULTIPLE CHANGES MAY HAVE BEEN DONE TO THIS PLAN. PLEASE VERIFY DRAWING NUMBER AND DATE BEFORE START OF CONSTRUCTION

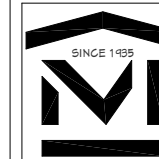

THESE PLANS ARE FURNISHED BY MERICKEL LUMBER, INC. BY OUR EXPERIENCED DRAFTSPERSON. THEY HOWEVER ARE NOT FULLY QUALIFIED AS CERTIFIED ENGINEER OR ARCHITECTS. MERICKEL LUMBER, INC. DISCLAIMS ANY AND ALL LIABILITY. IT IS THE RESPONSIBILITY OF THE HOMEOWNER TO INSPECT THE PLAN.

MULTIPLE CHANGES MAY HAVE BEEN DONE TO THIS PLAN. PLEASE VERIFY DRAWING NUMBER & DATE BEFORE START OF CONSTRUCTION.

MERICKEL LUMBER,  
INC.  
HIGHWAY 10 WEST P.O. BOX 471  
(218) 631-3570 (800) 225-3570 MLI@MCTA.NET

PIETERSE, MICHELLE

SALESPERSON: NV

PROJECT NUMBER

**BJ522250**

DESIGN DATE


**4/13/22**

LAST REVISION

**4/18/22**

SHEET


**2 OF 3**

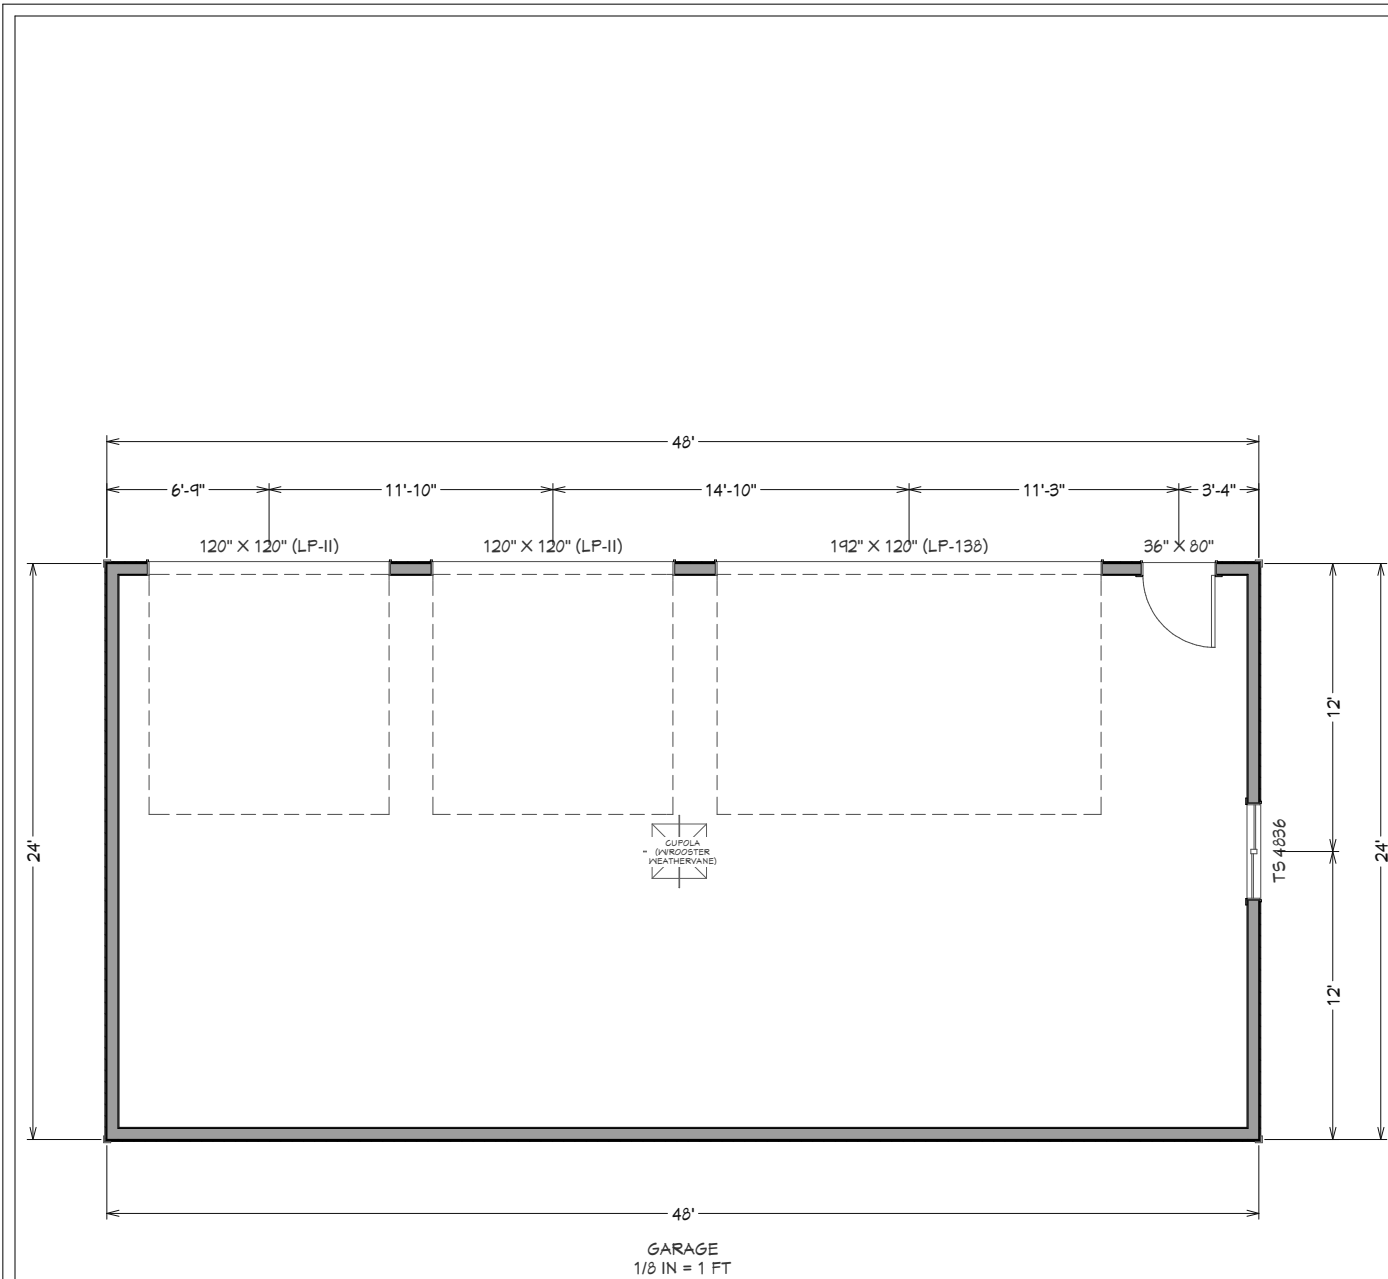

- NOTES:
1. FRAMING TO BE 2 X 6 X 12'-4 1/2", 24" O.C.
  2. ROOF PITCH TO BE 4/12, 4'-0" O.C.
  3. EAVE OVERHANG TO BE 2'-0"
  4. GABLE OVERHANG TO BE 1'-0"
  5. ROOF STEEL TO BE BROWN
  6. WALL STEEL TO BE TAUPE
  7. SOFFIT, FASCIA & TRIMS TO BE BROWN
  8. OVERHEAD GARAGE DOORS TO BE BROWN
  9. WINDOW TO BE SANDLEWOOD
  10. SERVICE DOOR TO BE STEEL 6 PANEL, BROWN

WINDOW SCHEDULE		
QTY	LABEL	R/O
1	TS 4836	48 1/4"X36 1/4"

SQUARE FOOTAGE  
1152

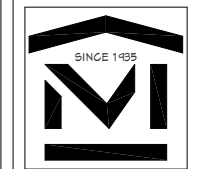

THESE PLANS ARE FURNISHED BY MERICKEL LUMBER, INC. BY OUR EXPERIENCED DRAFTSPERSON. THEY HOWEVER ARE NOT FULLY QUALIFIED AS CERTIFIED ENGINEER OR ARCHITECTS. MERICKEL LUMBER, INC. DISCLAIMS ANY AND ALL LIABILITY. IT IS THE RESPONSIBILITY OF THE HOMEOWNER TO INSPECT THE PLAN.

MULTIPLE CHANGES MAY HAVE BEEN DONE TO THIS PLAN. PLEASE VERIFY DRAWING NUMBER & DATE BEFORE START OF CONSTRUCTION.

**MERICKEL LUMBER,  
INC.**  
HIGHWAY 10 WEST P.O. BOX 471  
(218) 631-3570 (800) 225-3570 MLI@MCTA.NET

**PIETERSE, MICHELLE**

SALESPERSON: NV
PROJECT NUMBER <b>BJ522250</b>
DESIGN DATE <b>4/13/22</b>
LAST REVISION <b>4/18/22</b>

SHEET  
**3 OF 3**

MULTIPLE CHANGES MAY HAVE BEEN DONE TO THIS PLAN. PLEASE VERIFY DRAWING NUMBER AND DATE BEFORE START OF CONSTRUCTION.