


# AITKIN COUNTY BUILDING PERMIT SITE PLAN



Pete Dukich  
> Owner of 3 lots shown <  
42234 251<sup>st</sup> Place  
McGregor, MN 55760

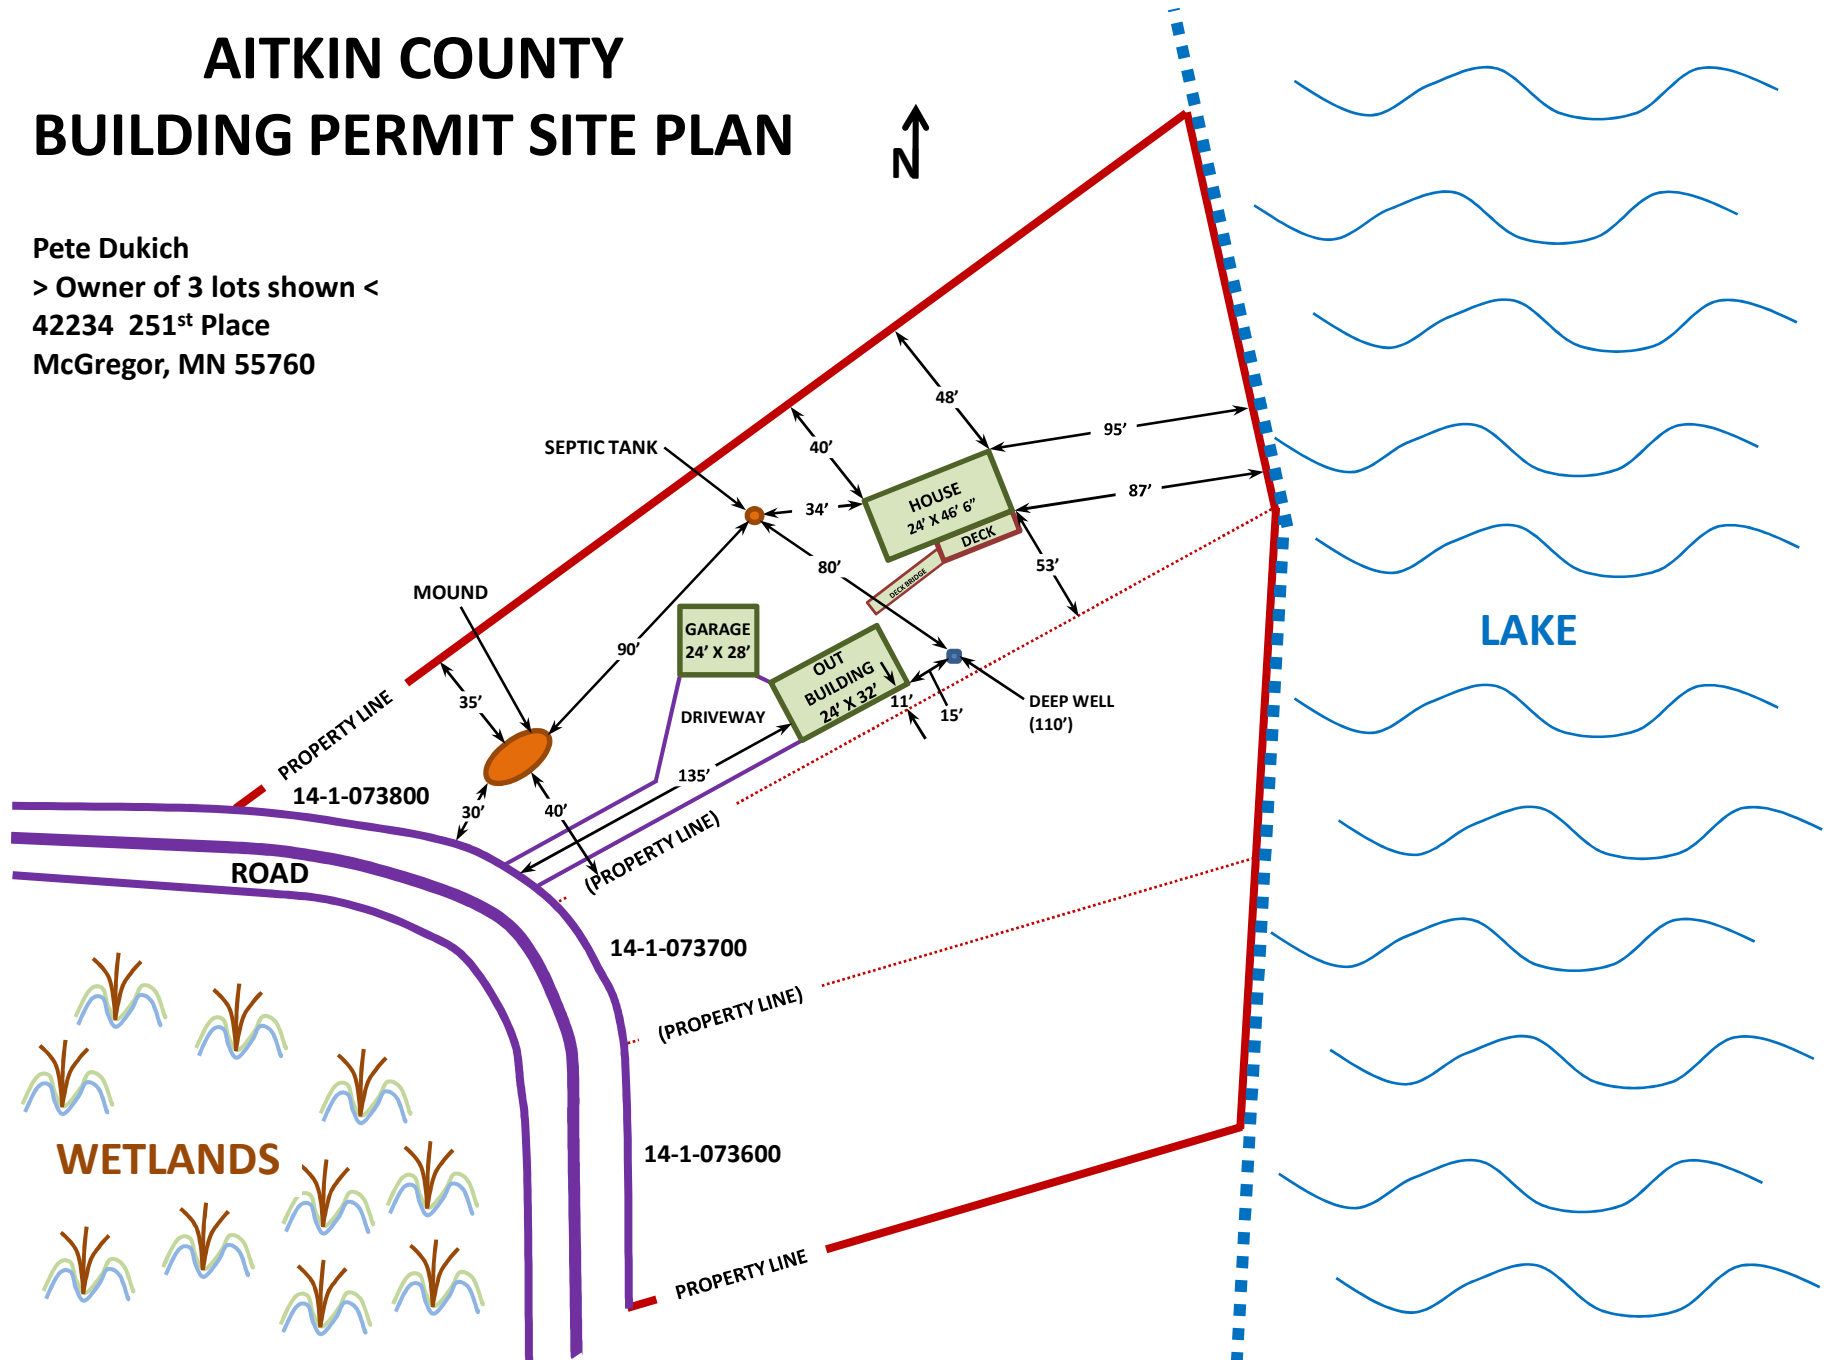

# PROPOSED PLAN

