
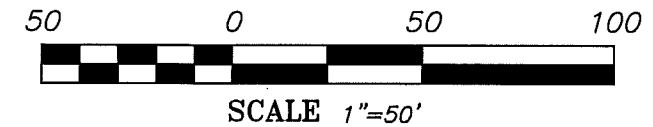
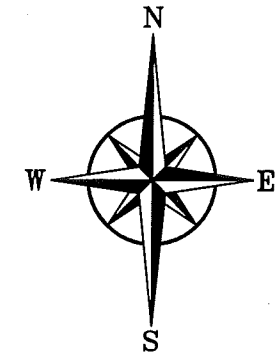


CERTIFICATE OF SURVEY

Lots 12, Block 1
of BASSWOOD BEACH

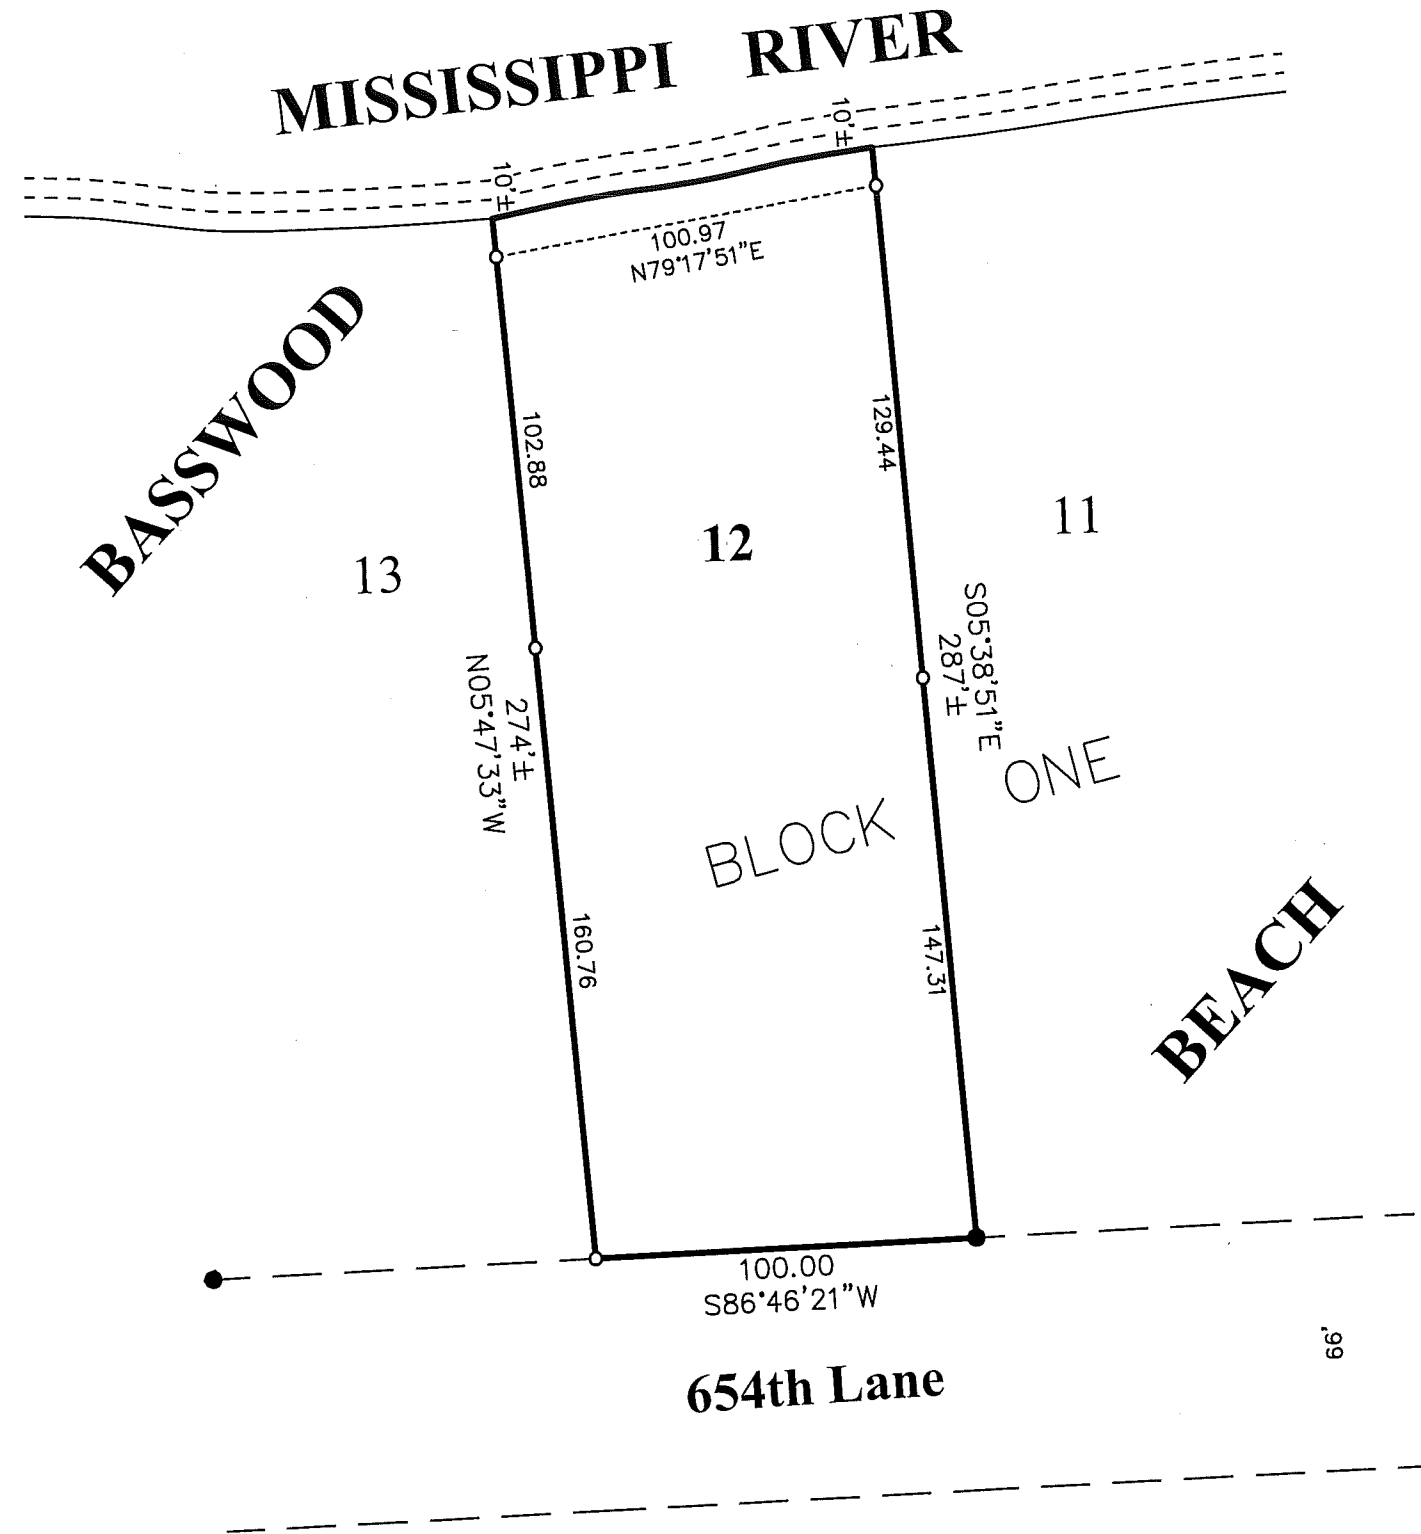

STANDARD SYMBOLS & CONVENTIONS:

- "O" Denotes 1/2" ID pipe with plastic plug bearing State License Number 52591, set.
- "•" Denotes found iron monument.

NORTHWESTERN
SURVEYING & ENGINEERING, INC.
P.O. Box 3067 ~ Bemidji Minnesota ~ 56619

Scott & Nicole
Fillman

JOB#: 21509 DRAWN BY: JRK

REV#	DESCRIPTION	DATE

I HEREBY CERTIFY THAT THIS SURVEY, PLAN OR REPORT WAS PREPARED BY ME OR UNDER MY DIRECT SUPERVISION AND THAT I AM A DULY LICENSED LAND SURVEYOR UNDER THE LAWS OF THE STATE OF MINNESOTA.

Michael Stang
Michael Stang (LIC. NO. 52591)

4/16/2021

DATE: _____