




Date : 1/24/2024
 Building Size : 30' x 32' x 11'0"
 Customer Name : Tom Rian
 Contract # : 4405049

Wall Height
 Headroom & Interior Clearance

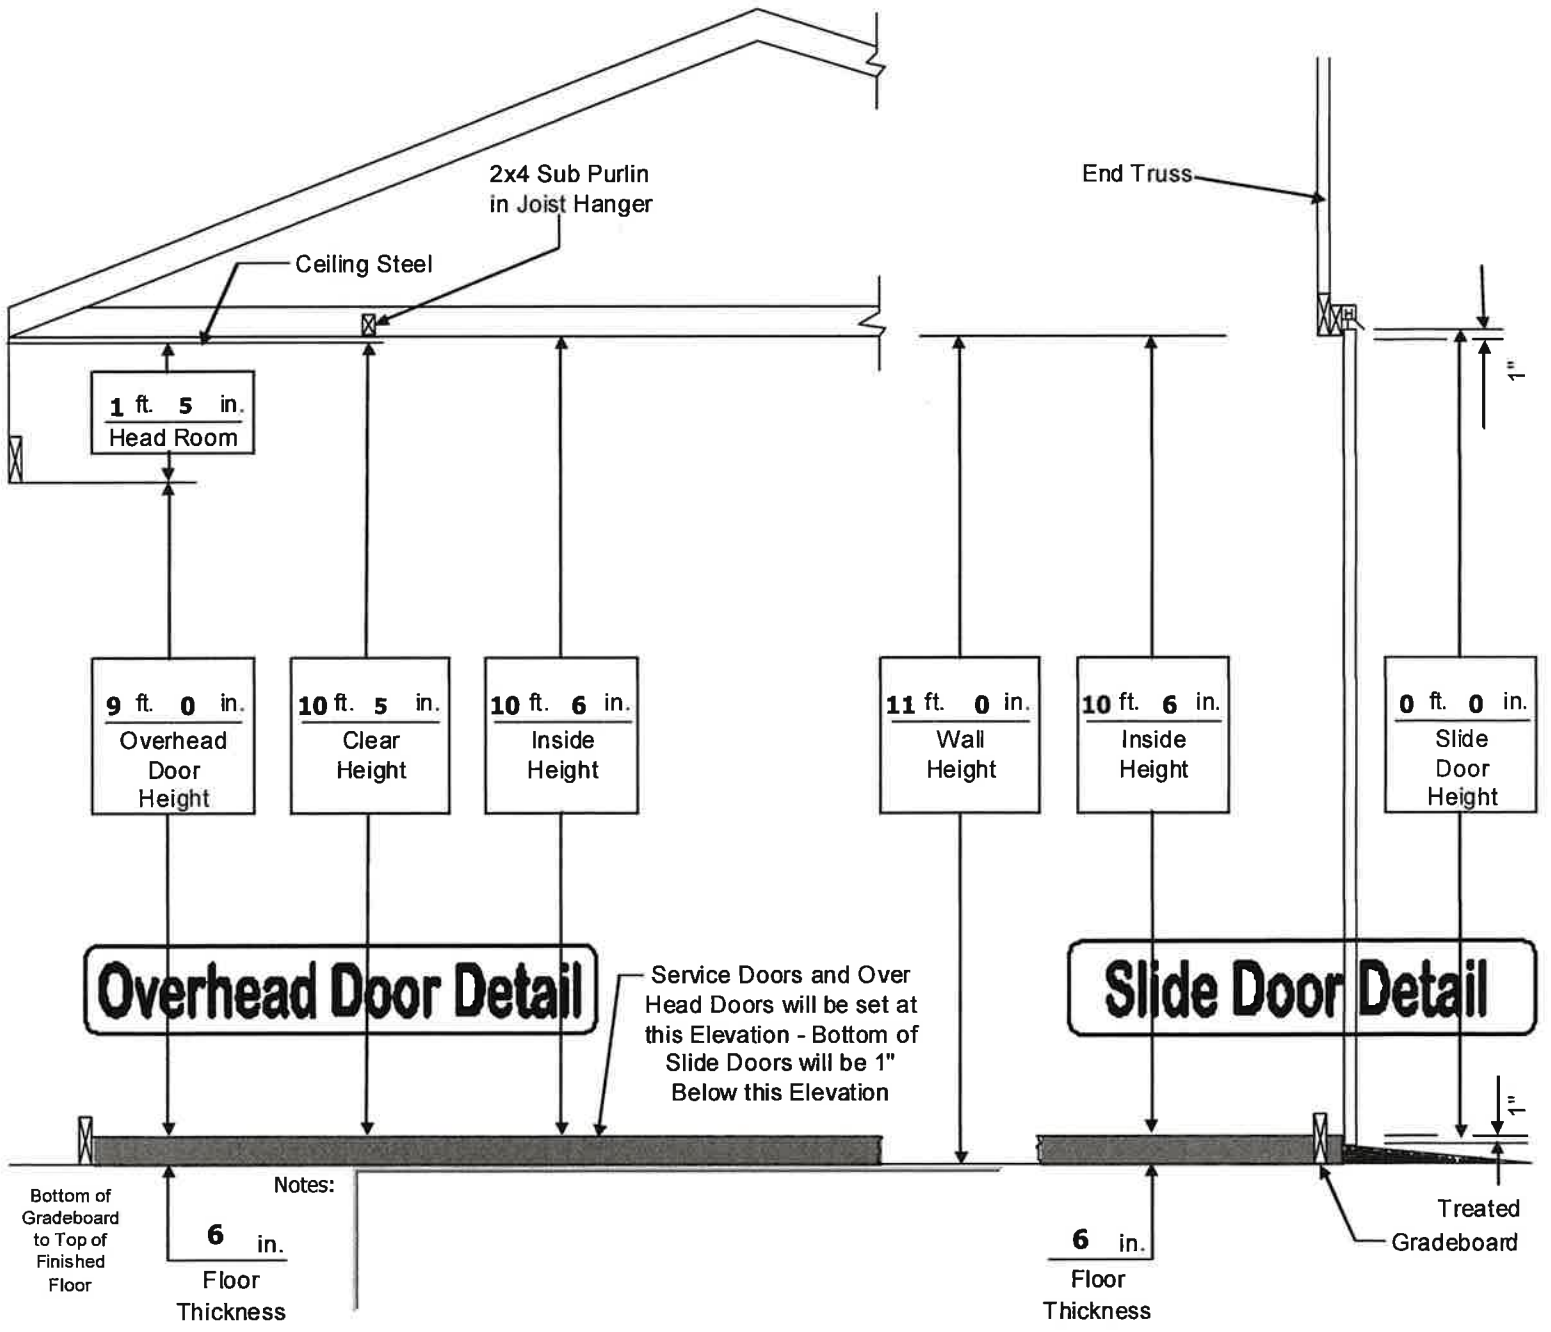

Sales Consultant Signature: _____

Customer Signature: _____