


© 2024 Westwood Professional Services, Inc. N:\0034861.01\DWG\CIVIL\0034861.01X802 - SITE EXHIBIT.DWG



SITE LEGEND

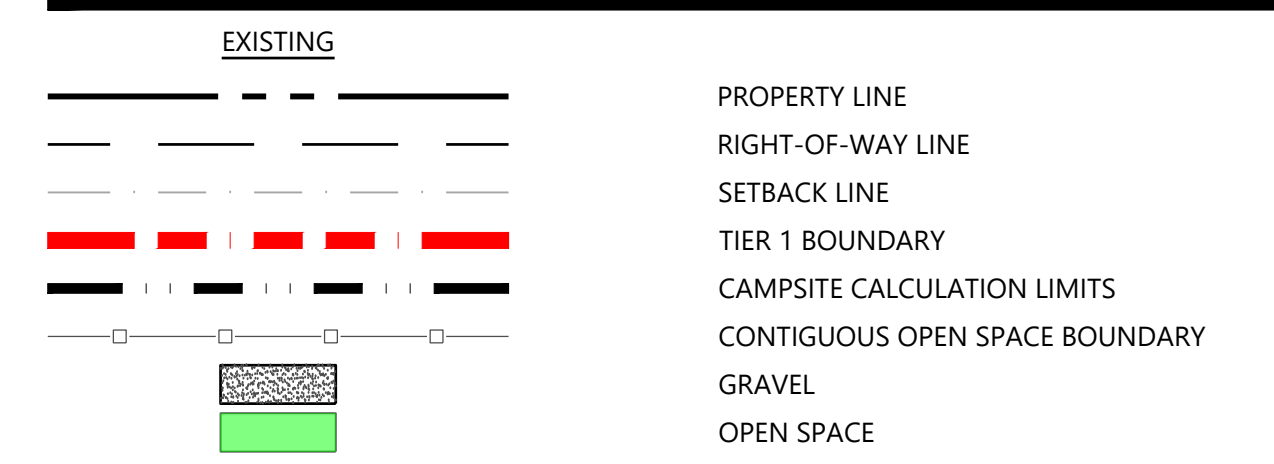

PROJECT NOTES

1. THE PROPOSED SEPTIC SEWER SYSTEM INDICATED ON THIS PLAN HAS BEEN DESIGNED BY R&R SEPTIC (L2846). SANITARY SEWER WILL BE DESIGNED TO GRAVITY DRAIN INTO TWO 1,500 GALLON HOLDING TANK.
2. OWNER WILL CONTRACT WITH TIMBER LAKES SEPTIC SERVICE FOR REGULAR TANK PUMPING.
3. WATER DISTRIBUTION SYSTEM WILL BE DESIGNED AND INSTALLED BY GOEBEL PLUMBING AND SERVICE INC (PM063038).
4. FISH-IN ELECTRIC LLC WILL INSTALL THE ELECTRICAL SERVICE TO THE SANITARY BUILDING AND THE PEDESTALS TO THE SITES.
5. SWPPP AND STORMWATER PERMIT WILL FOLLOW CUP APPROVAL

IMPERVIOUS CALCULATIONS


	TIER 1	TIER 2	TIER 3	TOTAL
• TIER AREA:	555,801 SF	464,830 SF	441,171 SF	1,461,802 SF
• RIGHT OF WAY IN TIER:	52,127 SF	13,930 SF	0 SF	66,057 SF
• TIER AREA (EXCLUDING ROW):	503,674 SF	450,900 SF	441,171 SF	1,395,745 SF
• CAMPGROUND GRAVEL SURFACING:	75,690 SF	31,310 SF	22,215 SF	129,215 SF
• STRUCTURE DUMPSTER IMPERVIOUS:	784 SF	80 SF	0 SF	864 SF
• SANITARY IMPERVIOUS:	528 SF	978 SF	102 SF	1,608 SF
• TOTAL IMPERVIOUS:	77,002 SF	32,368 SF	22,317 SF	131,687 SF
• IMPERVIOUS RATIO (EXCLUDING ROW):	15.29%	7.18%	5.06%	9.43%

STORMWATER NOTES

1. STORMWATER BASIN SIZED FOR 1 INCH RUNOFF FROM NEW IMPERVIOUS

PERMANENTLY PRESERVED OPEN SPACE SUMMARY

	AREA (SF)	PERCENTAGES
• UPLAND OPEN SPACE	301,684	43.1%
• NON-UPLAND OPEN SPACE	398,643	56.9%
• TOTAL OPEN SPACE	700,328	50.2%
• CONTIGUOUS OPEN SPACE	551,773	78.8%

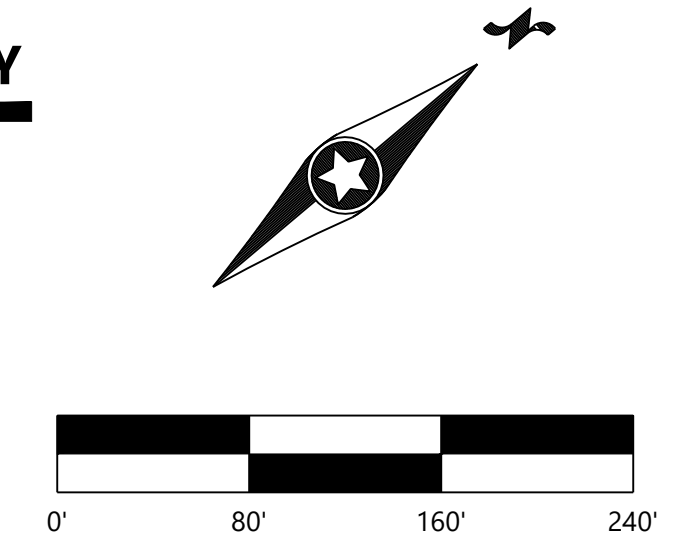

DESIGNED:	BCW	INITIAL ISSUE:	XX/XX/XX
CHECKED:	BCW	REVISIONS:	
DRAWN:	CAW		
HORIZONTAL SCALE:	80'		
VERTICAL SCALE:			

PREPARED FOR:
MIKE HAGEL
 7694 STEVENS RD.
 ONAMIA, MN 56359

I HEREBY CERTIFY THAT THIS PLAN WAS PREPARED BY ME OR UNDER MY DIRECT SUPERVISION AND THAT I AM A DULY LICENSED PROFESSIONAL ENGINEER UNDER THE LAWS OF THE STATE OF MINNESOTA

BRAD C. WILKENING
 DATE: 01/19/2024 LICENSE NO. 26908

GUN LAKE FAMILY CAMPGROUND EXPANSION
 PALISADE, MINNESOTA

Westwood
 Phone (320) 253-9495 1900 Medical Arts Ave S, Suite 100
 Fax (320) 358-2001 Sartell, MN 56377
 Toll Free (800) 270-9495 westwoodps.com
 Westwood Professional Services, Inc.

SHEET NUMBER:
2 OF **3**

SITE EXHIBIT

PROJECT NUMBER: 0034861.01 DATE: 01/19/2024

GUN LAKE FAMILY CAMPGROUND EXPANSION