

**EXHIBIT B**

CITY, STATE - STREET:  
**AITKIN, MN - 321ST AVE (HWY 47)**


**APPROVED**

By rmartin at 1:44 pm, Apr 30, 2024

PROTOTYPE: <b>10640 A</b>	DEVELOPER	DESIGNER	DATE:
BLDG/SALES SF: <b>10,566/8,522</b>	COMPANY: <b>ABDO MARKETPLACE</b>	COMPANY: <b>LHB, INC.</b>	<b>04/30/2024</b>
ACREAGE: <b>2.65 AC</b>	NAME: <b>LARRY ABDO</b>	NAME: <b>JORDAN CABAK</b>	
PARKING SPACES: <b>36</b>	PHONE #: <b>612-310-7474</b>	PHONE #: <b>612-338-2029</b>	

**Store #30613**

RELEASE DATE 7-1-08

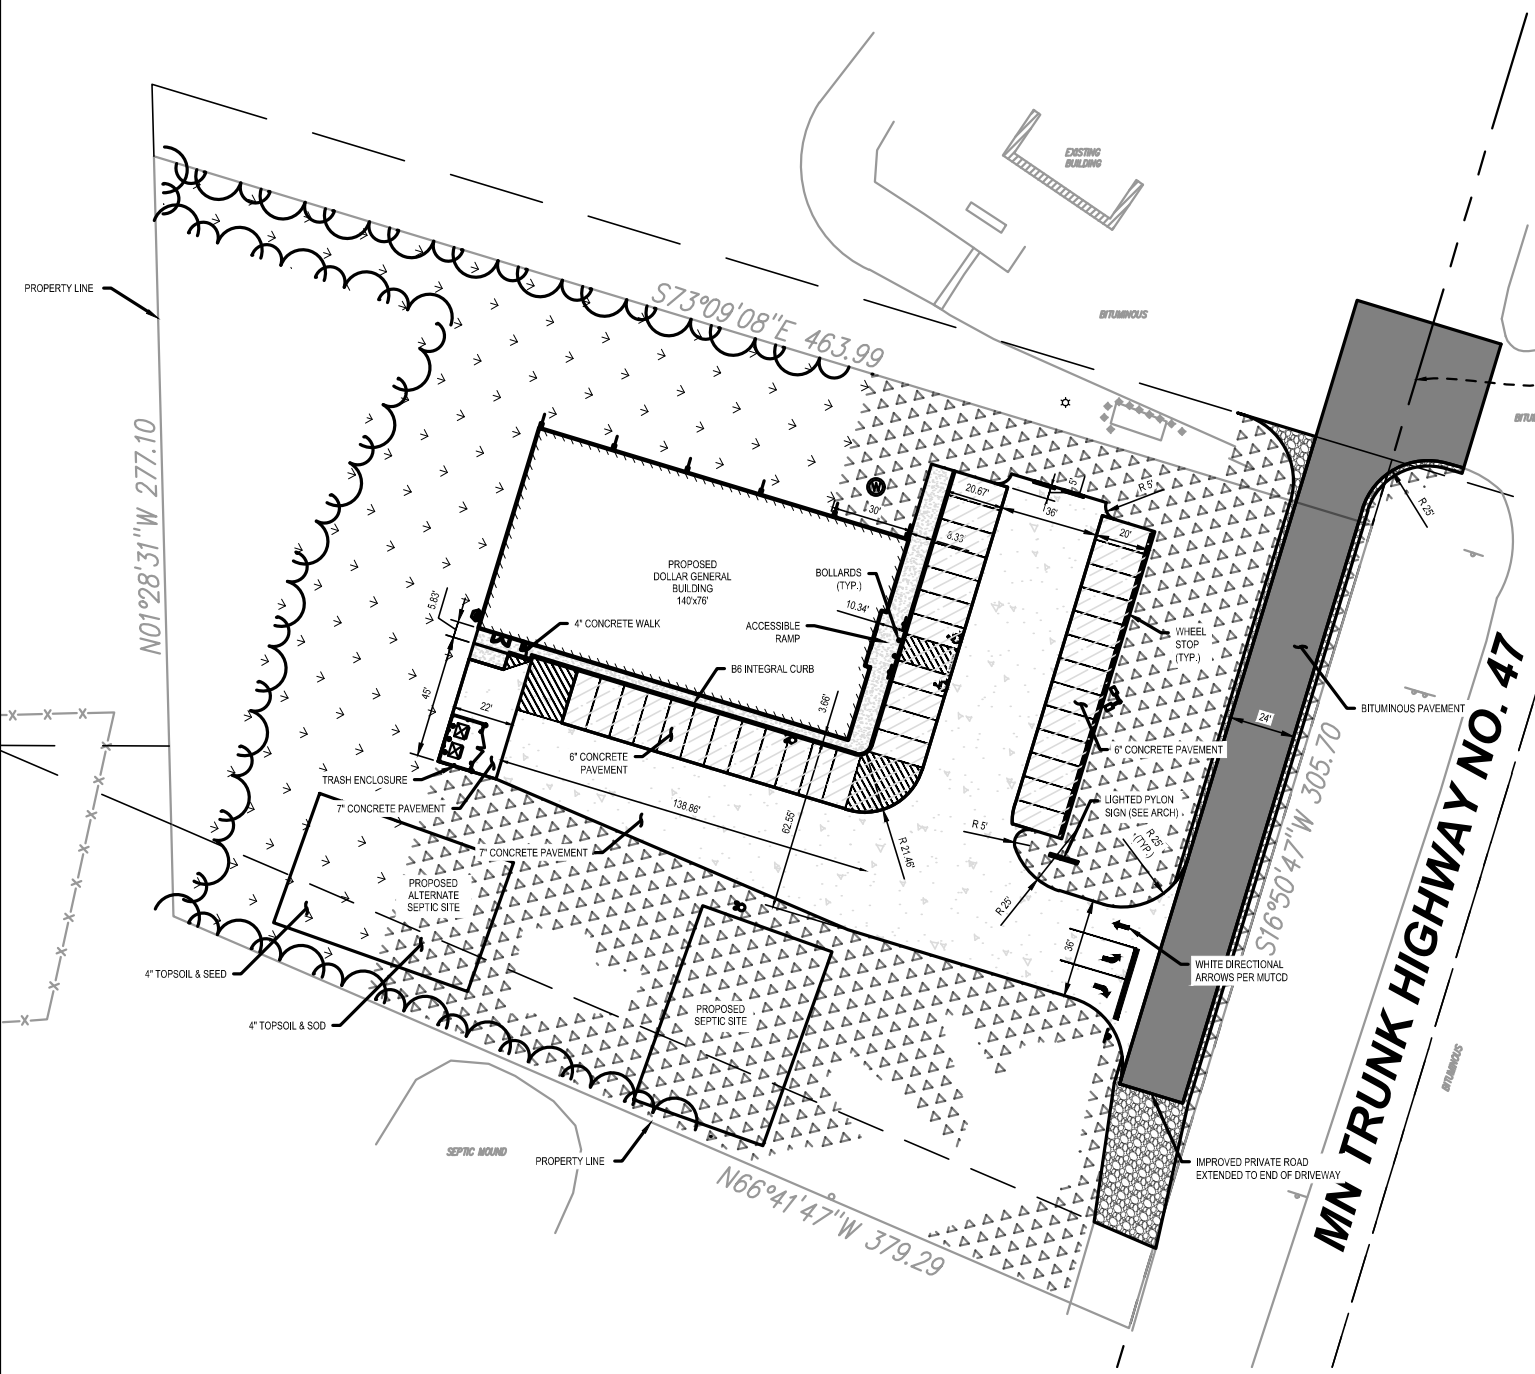

SCALE = 1" = 70'