


Big Pine Lake

43616 244th Ln
Lot 4 11-1-101600




Lot 5

Lot 3

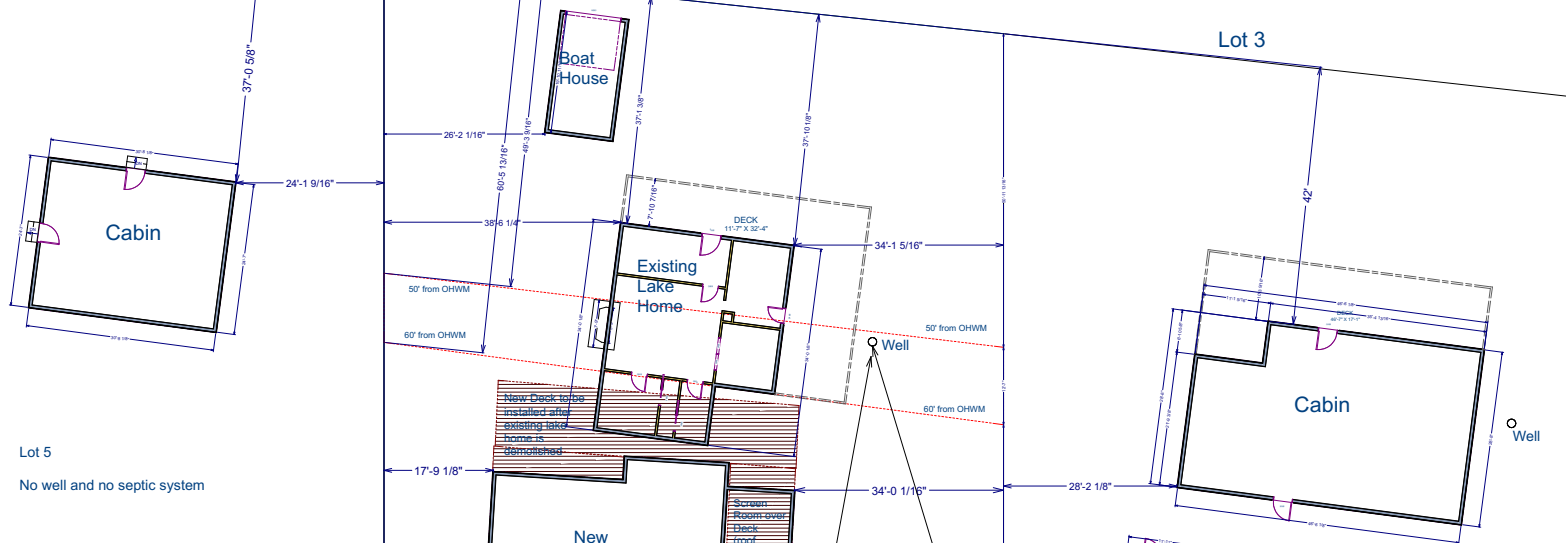

Lot 5
No well and no septic system

Shared driveway with Lot 6

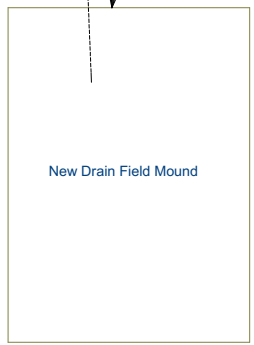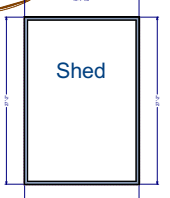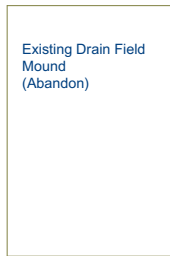

Lot 5

43616 244th Ln Lot 4 11-1-101600

Lot 3

244th Ln