


Wetland Delineation/Impacts Map

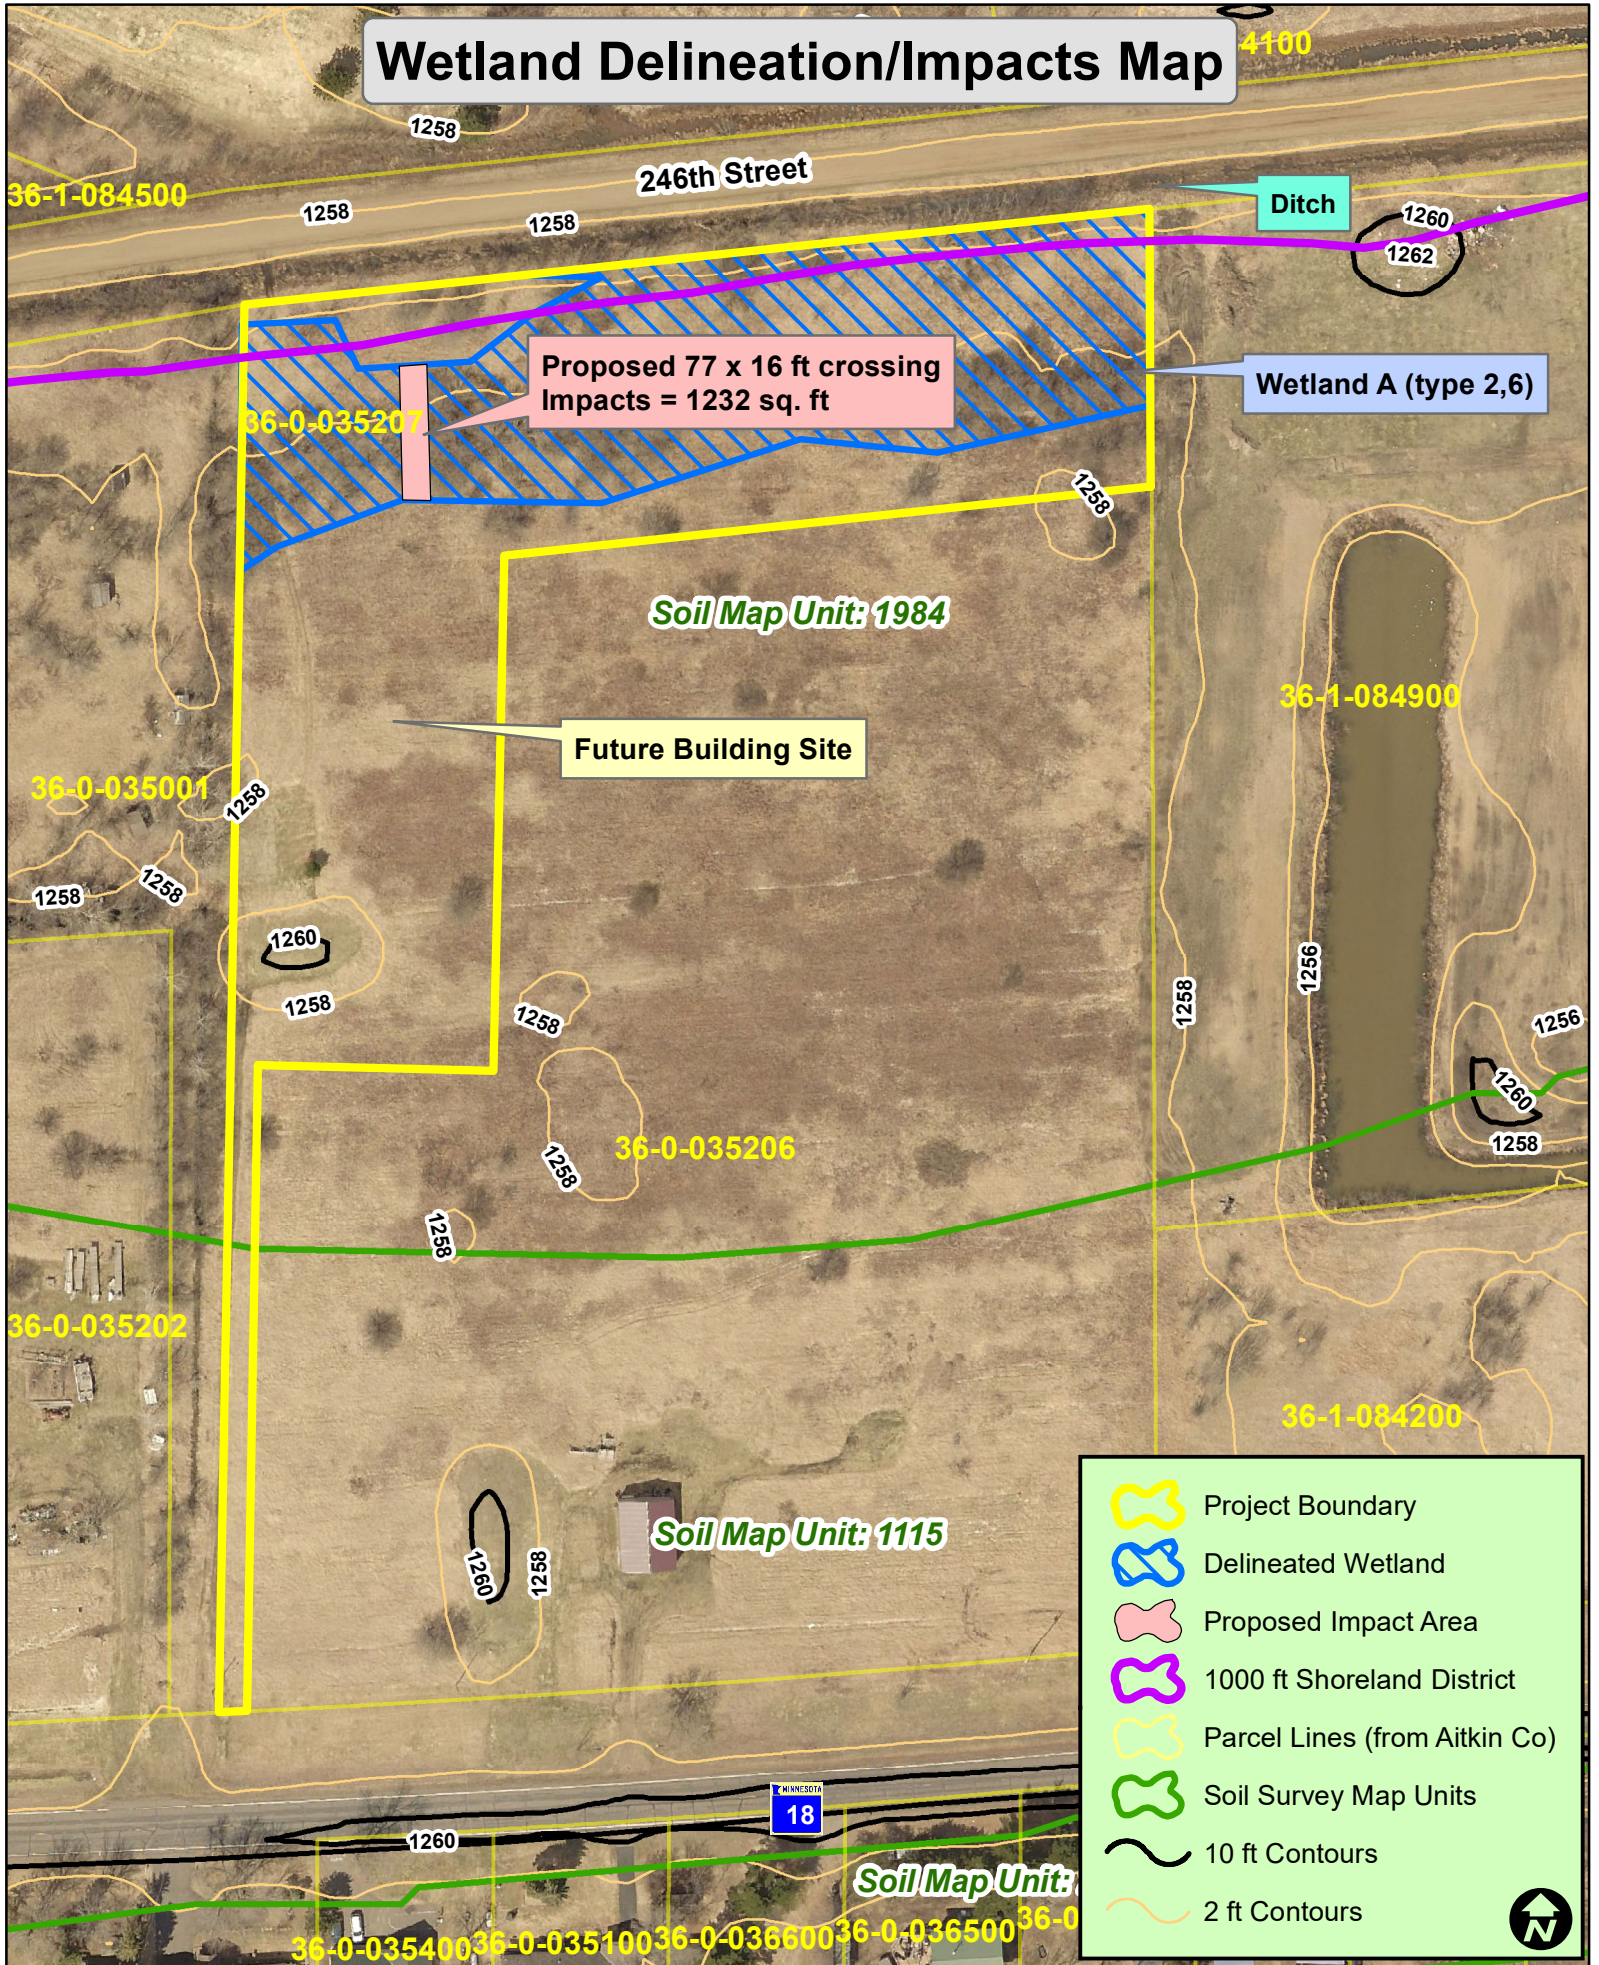

Proposed 77 x 16 ft crossing
Impacts = 1232 sq. ft

Wetland A (type 2,6)

Future Building Site

Soil Map Unit: 1984

Soil Map Unit: 1115

-  Project Boundary
-  Delineated Wetland
-  Proposed Impact Area
-  1000 ft Shoreland District
-  Parcel Lines (from Aitkin Co)
-  Soil Survey Map Units
-  10 ft Contours
-  2 ft Contours

Delineation Conducted by Mitch Brinks on 8-16-24
Aerial Photo Source: Aitkin County, 2020

