

Configuration: 4Lx6
PV Module Dimensions: 96.9" x 44.6"


Sunturf posts,
cross-beams, and
braces, TYP



Vector Structural Engineering
THP

4Lx6

SK-3
Sep 09, 2024 at 01:14 PM
Ground Mount - no tilt - 4Lx6 35 deg.r3d

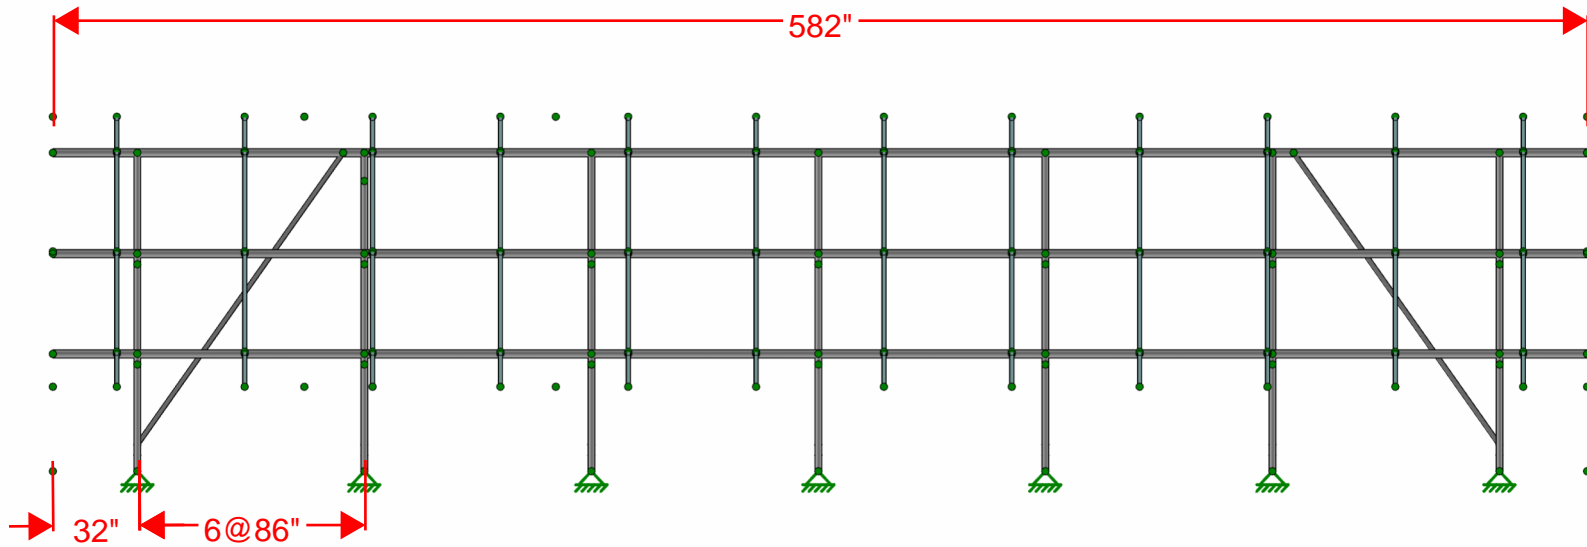



Vector Structural Engineering
THP

4Lx6

SK-2

Sep 09, 2024 at 01:14 PM

Ground Mount - no tilt - 4Lx6 35 deg.r3d

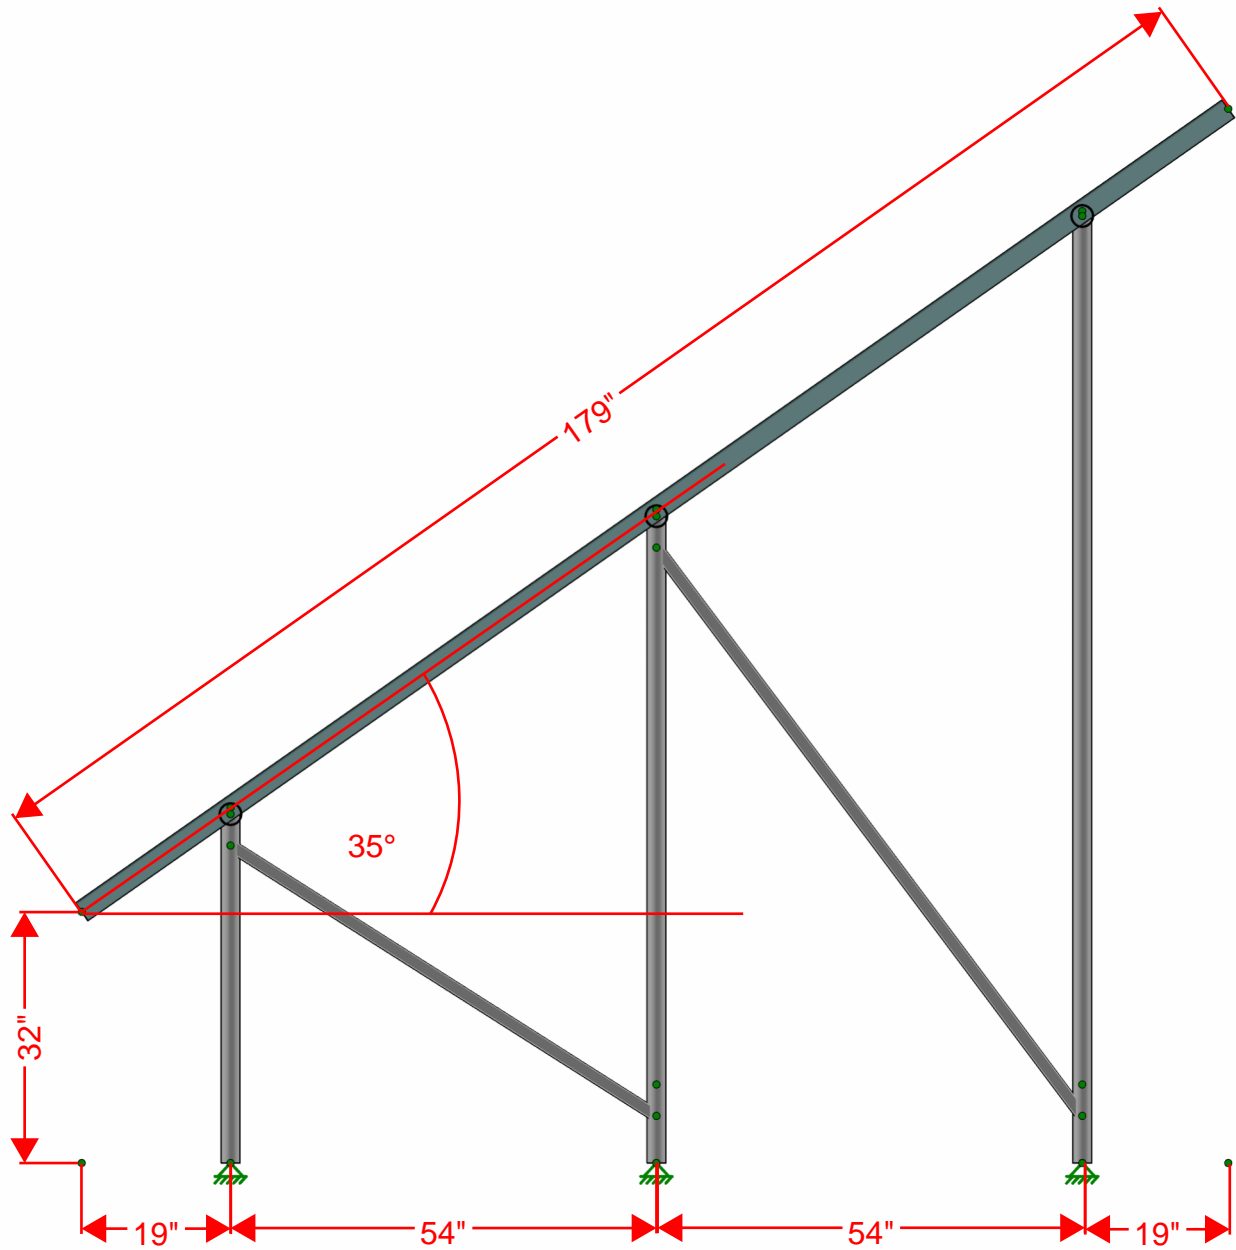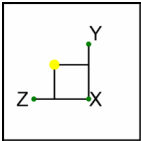

Vector Structural Engineering
THP

4Lx6

SK-4
Sep 09, 2024 at 01:15 PM
Ground Mount - no tilt - 4Lx6 35 deg.r3d