

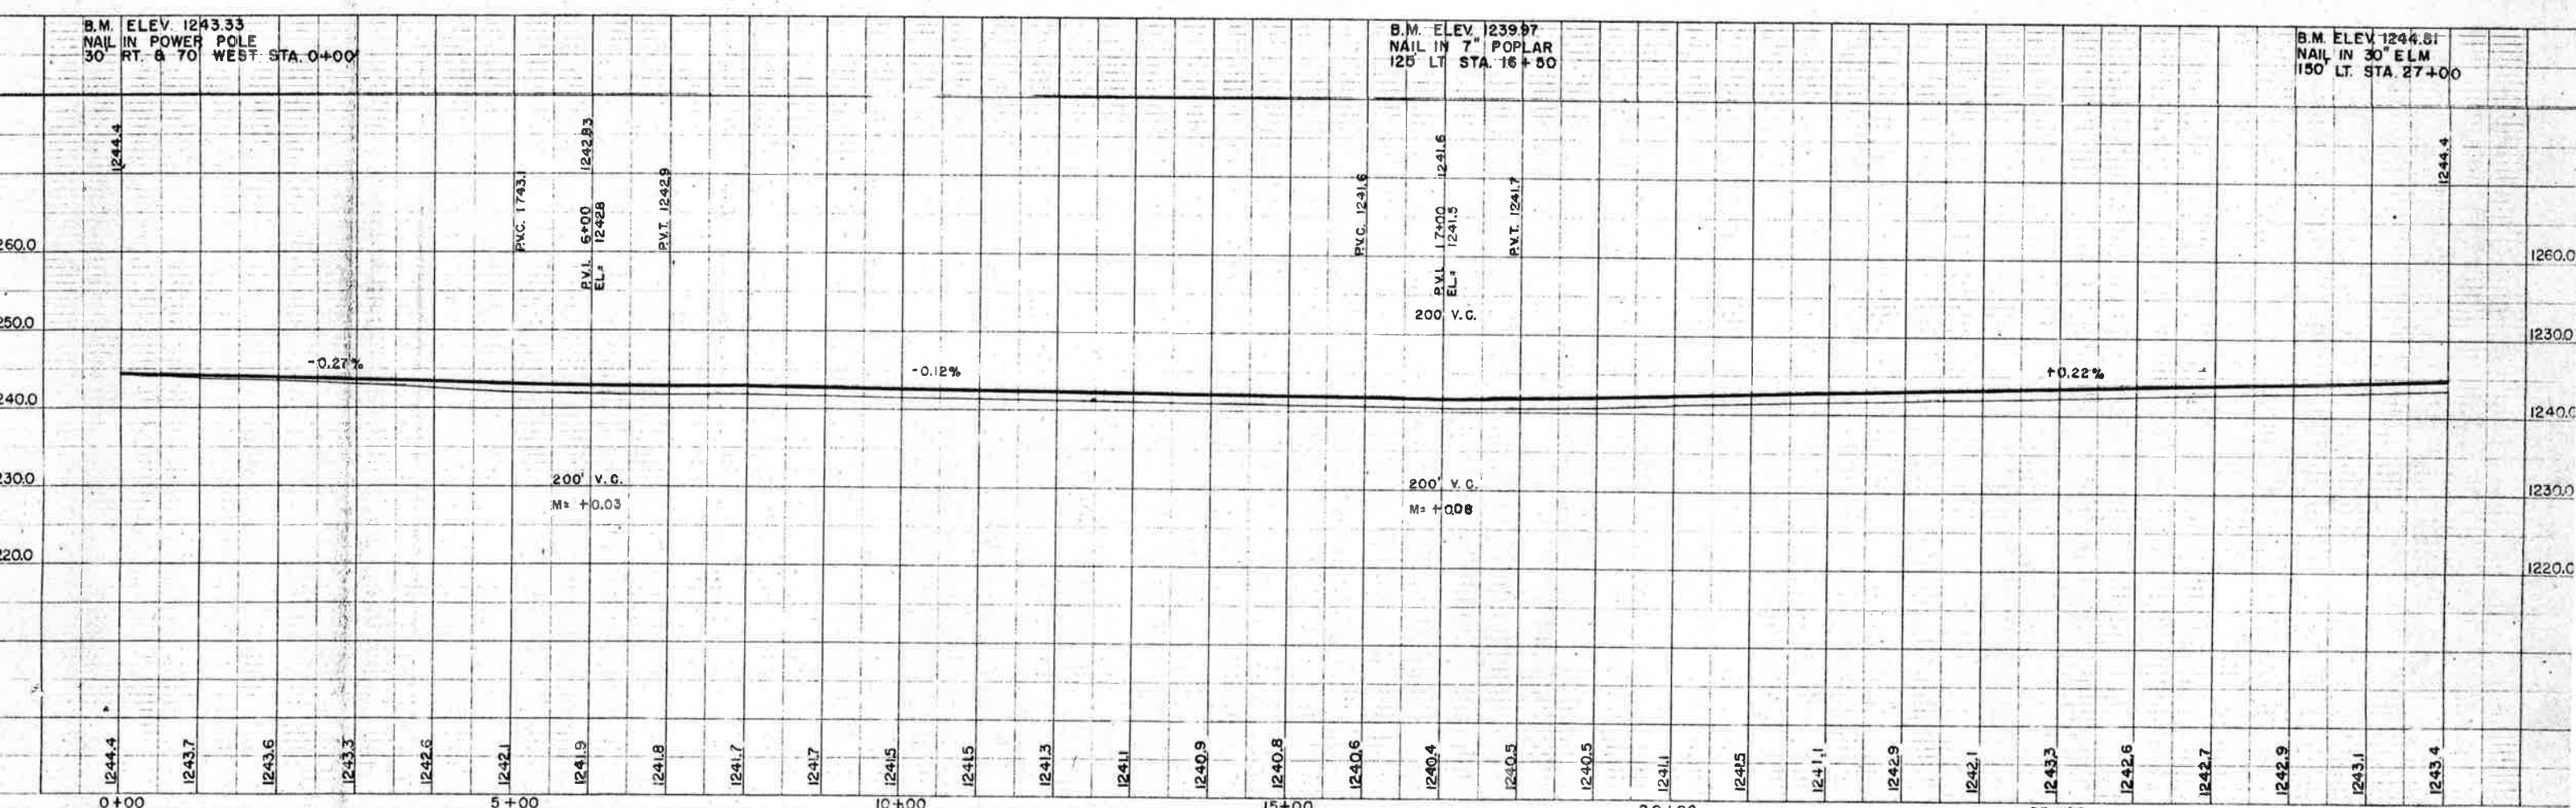


13

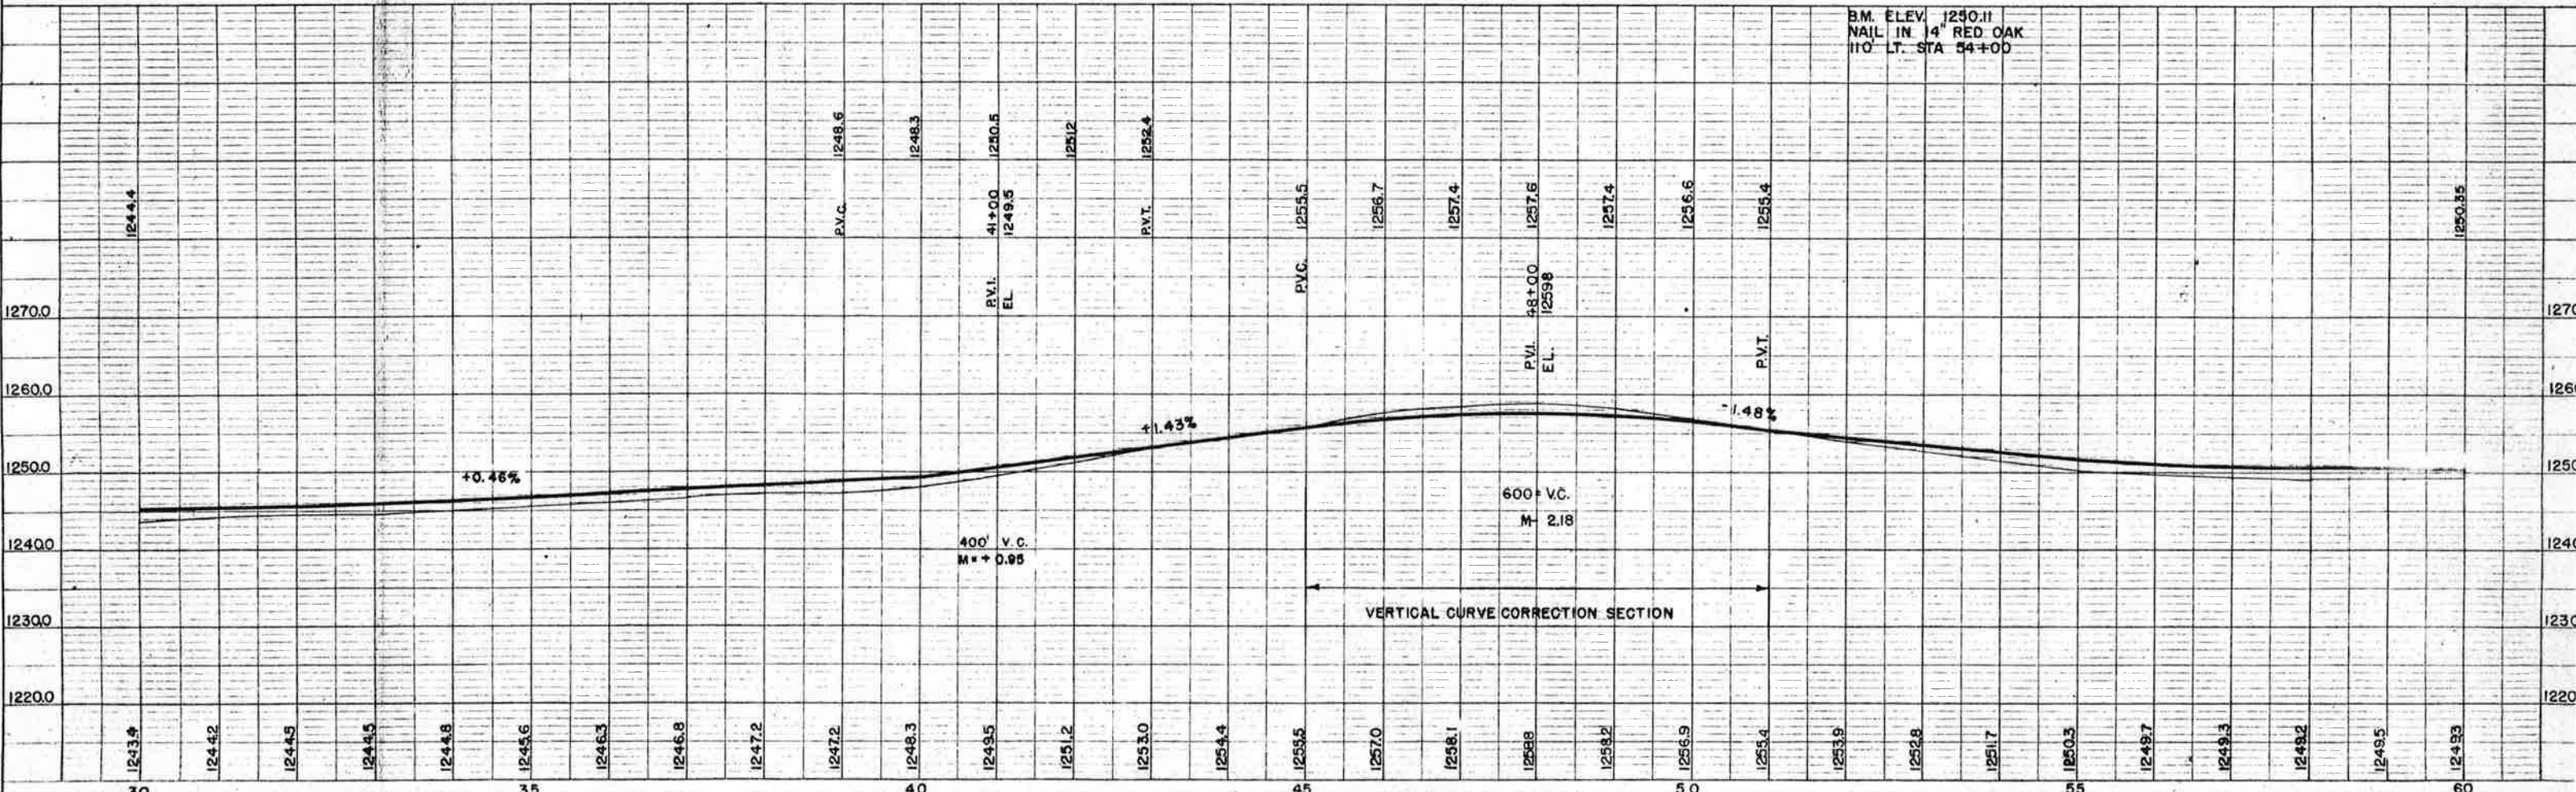

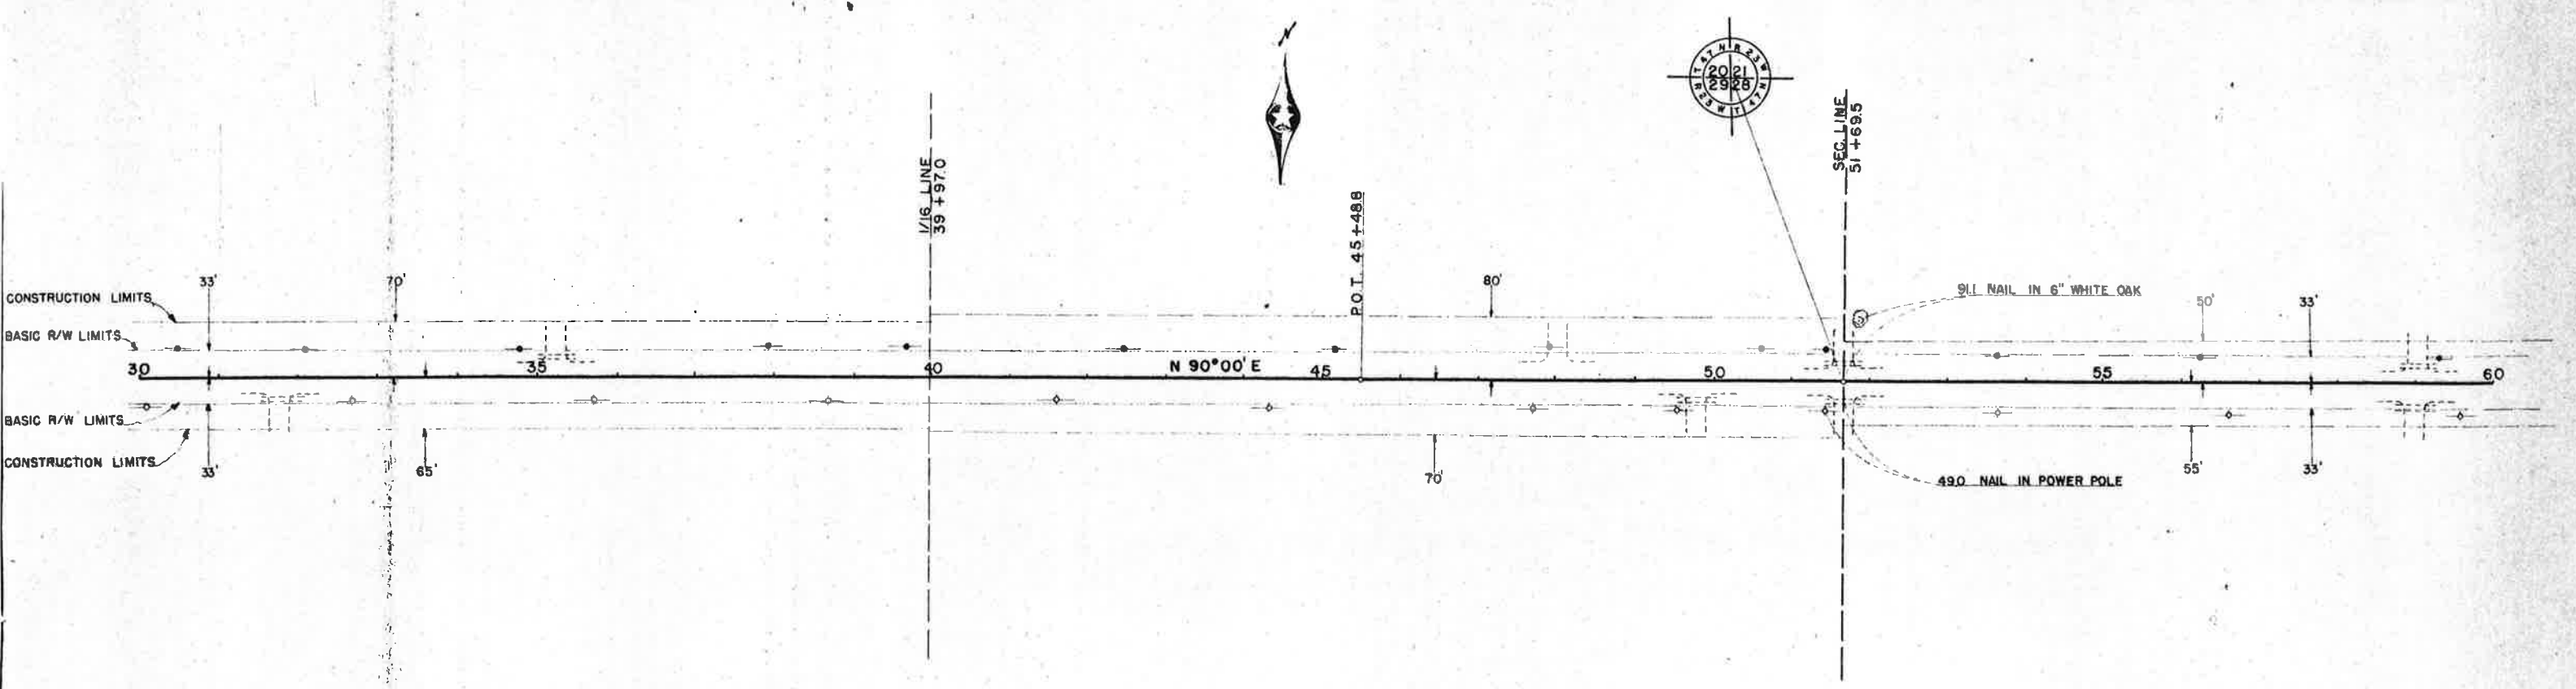

LAWLER (UNINCORPORATED)

END S.P. 01-613-0 S 6546
STA. 287 +03.3

